


THIS DRAWING IS COPYRIGHT * DO NOT SCALE OFF THIS DRAWING * ALL DIMENSIONS TO BE CHECKED ON SITE

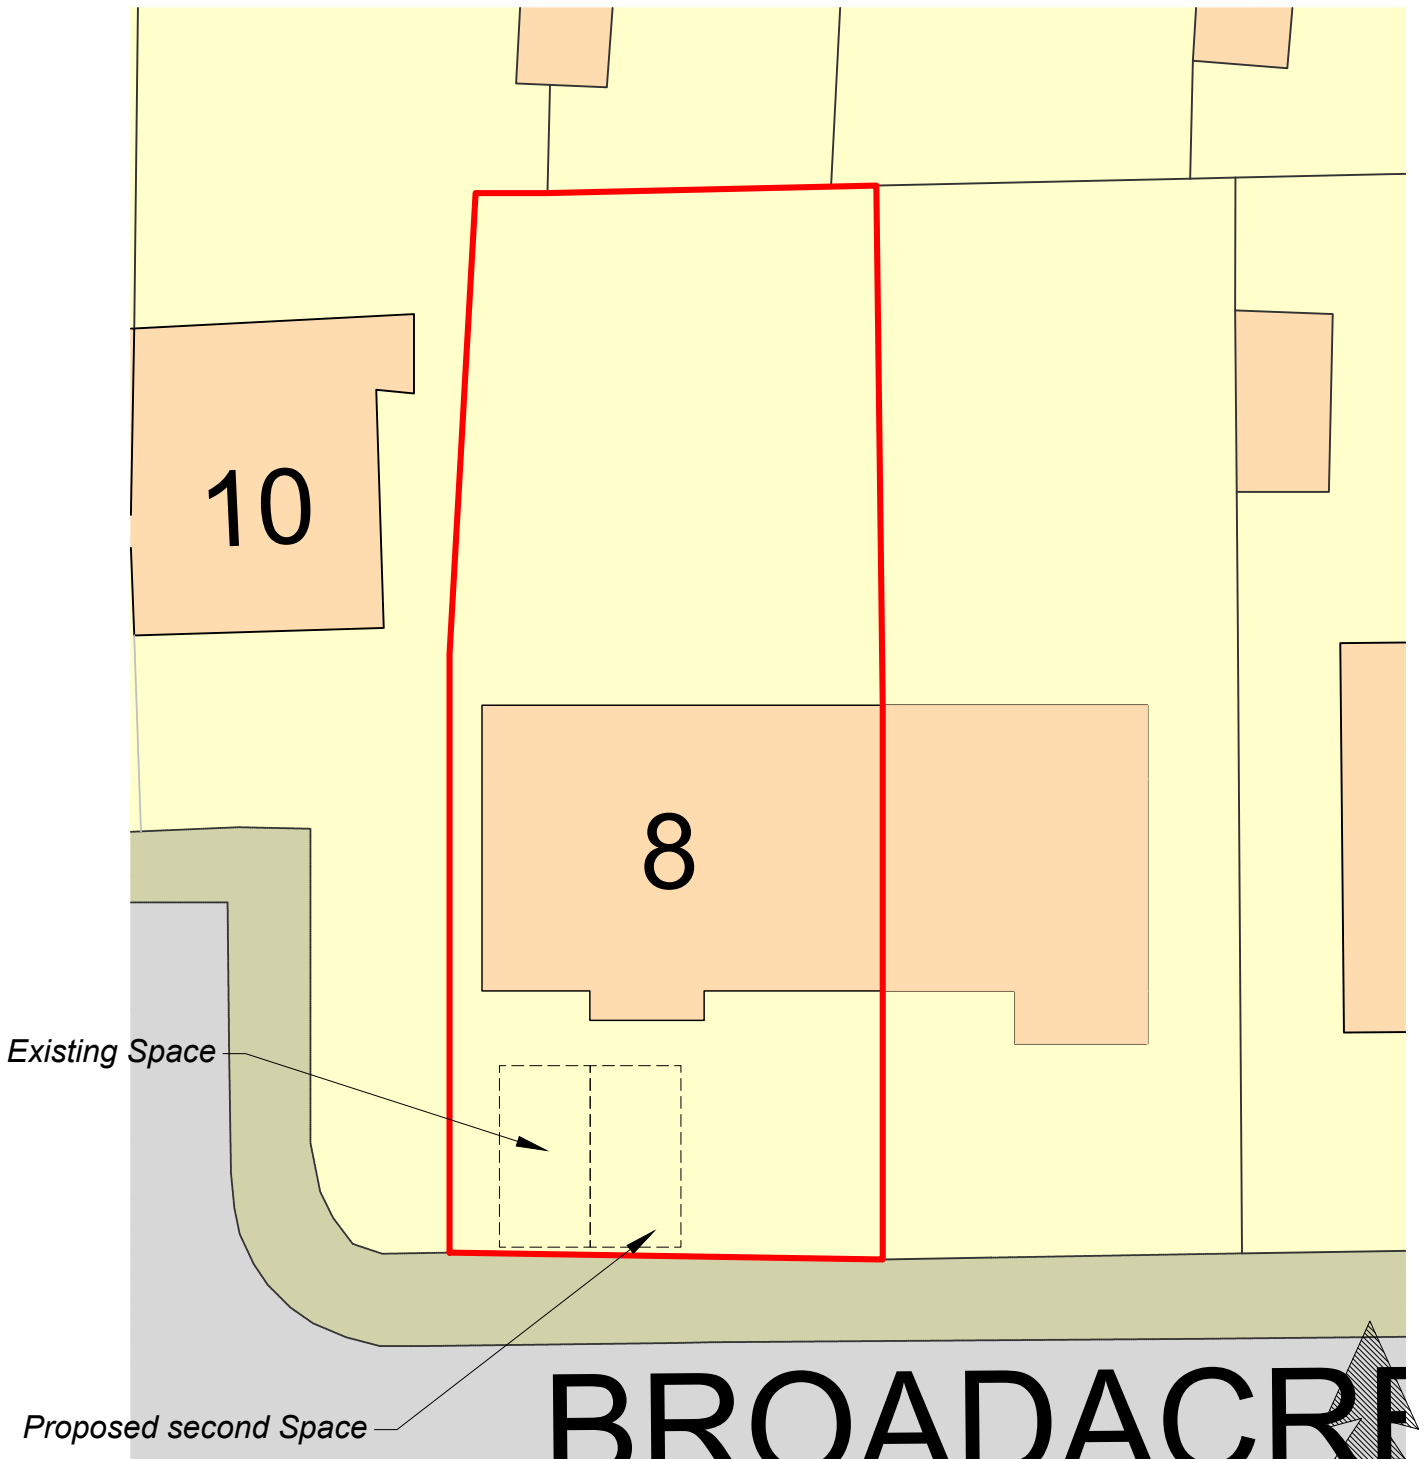

Mr & Mrs Ledson

8 Broadacres Avenue Carlton DN14 9NE

Proposed Block Plan scale 1:200 25/03/2021 drwg. no. 2920-02-02A

Chris Finn Architect

BOWLING GREEN HOUSE
38 RYTHERGATE
CAWOOD SELBY YO8 3TP
TEL: 01757 268650