





# SAND LANE

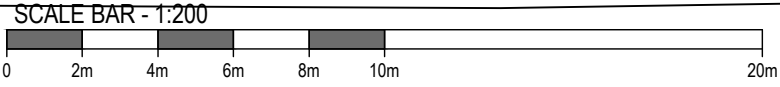

**NOTES**  
 Do not scale from this drawing. Only figured dimensions are to be taken from this drawing. Contractor must verify all dimensions on site before commencing any work or shop drawings. Report any discrepancies to the architect before commencing work. If this drawing exceeds the quantities taken in any way the architect are to be informed before the work is initiated. Work within the Construction (Design & Management) Regulations 2015 is not to start until a Health and Safety Plan has been produced. This drawing is copyright and must not be reproduced without consent of NW Architects Limited.

**DRAWING STATUS/TYPE KEY**

F Feasibility	SK Sketch	L Landscape	C Construction
P Planning	M Marketing	S Survey	AB As Built
T Tender	TNT Tenant	OS Ordnance Survey	

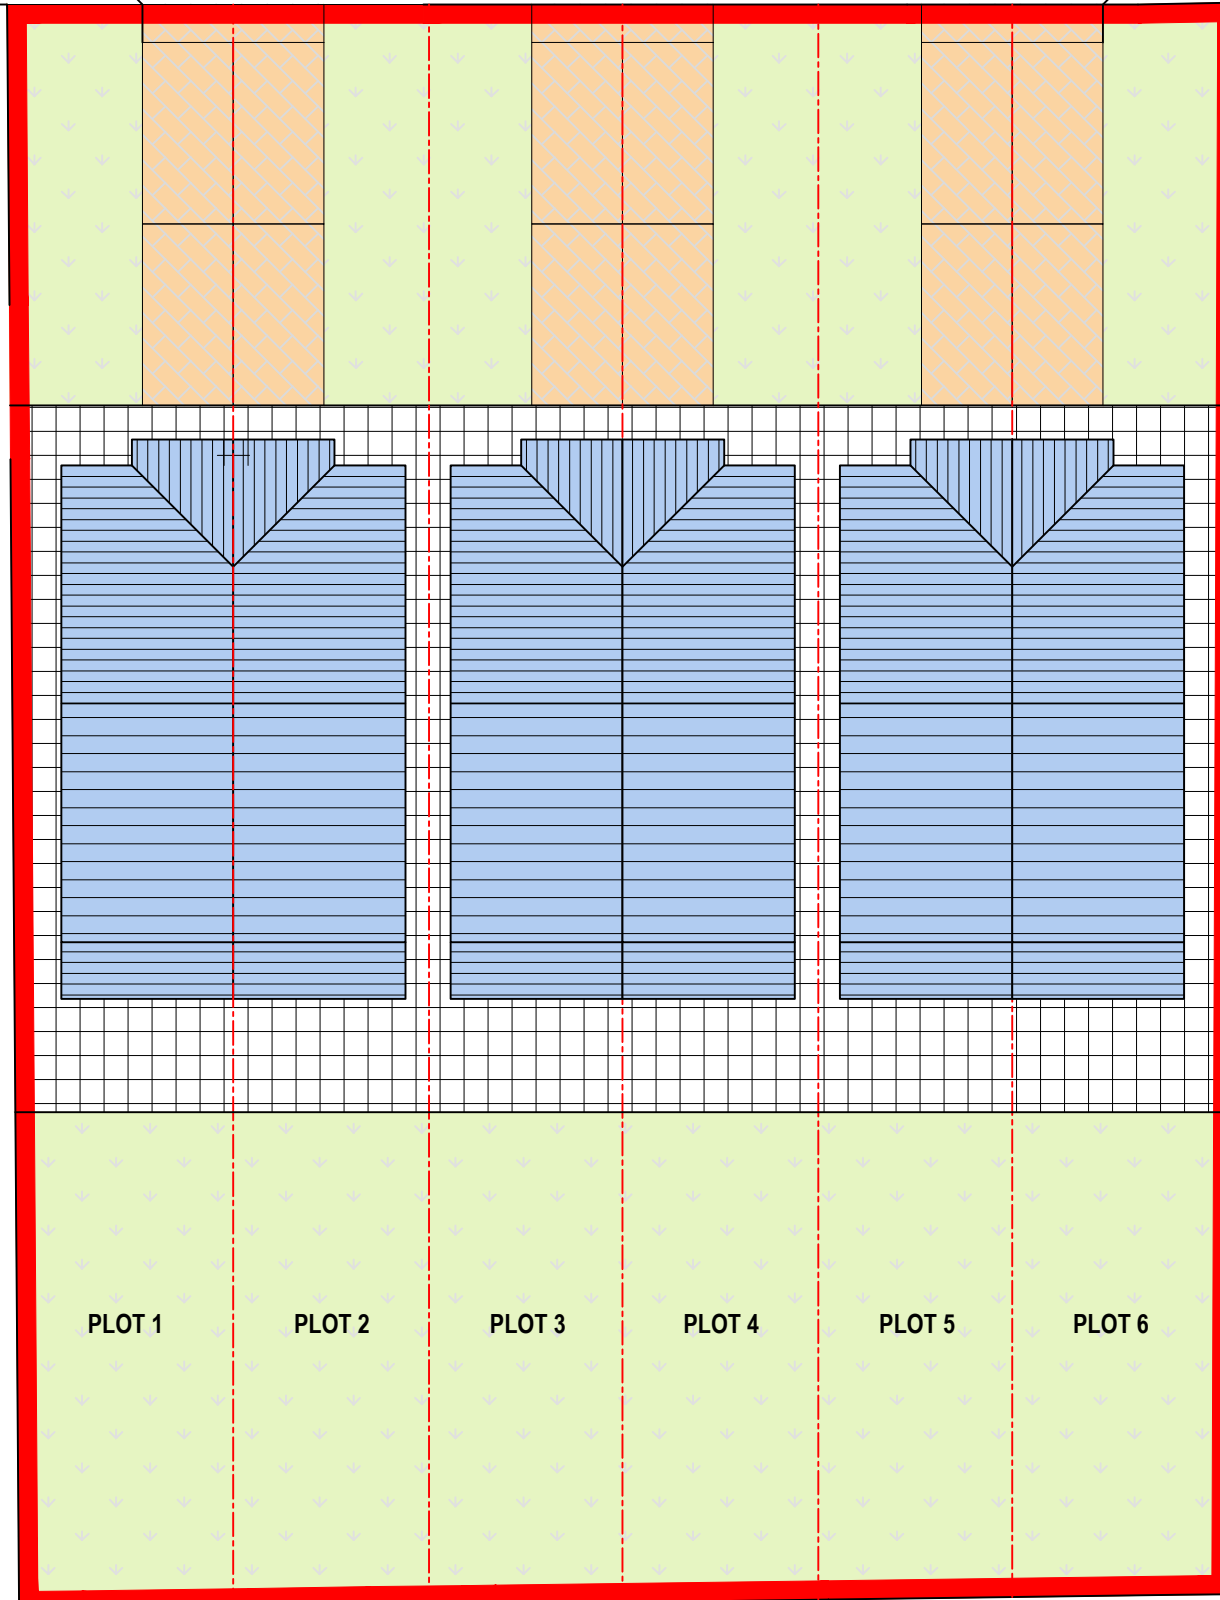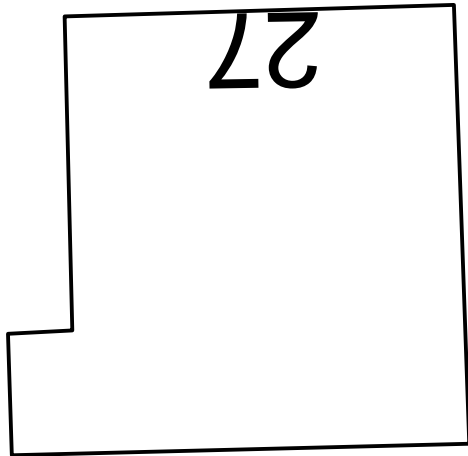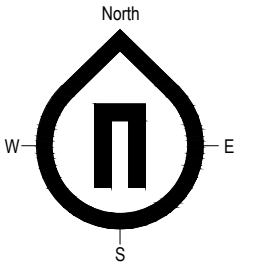

**AMENDED  
DRAWING**

**INDICATIVE  
ONLY**

REV	DESCRIPTION	DRAWN	DATE	CHECKED	DATE
B	NOTE ADDED	RD	27-11-18	NW	27-11-18
A	SCALE AMENDED	RS	08-10-18	NW	08-10-18

**REVISIONS**



27 York Place - Leeds - LS1 2EY  
 leeds@nw-architects.co.uk - Tel: 0113 880 0510 - Fax: 0113 880 0511  
[www.nw-architects.co.uk](http://www.nw-architects.co.uk)

CLIENT  
 Mr C Georgiou

PROJECT  
 25 Sand Lane  
 South Milford

DRAWING TITLE  
 Proposed Site Layout

Scale	Drawn By	Date Drawn
1:200 @ A3	RAP	03-11-15
	Checked By	Date Checked
	NW	03-11-15

Drawing No. 15066-P300  
 Revision B

