



Accommodation

Plot	Description
1	Semi detached house with 2no parking spaces
2	Semi detached house with 2no parking spaces
3	Detached house with dg + 2no parking spaces
4	Detached single storey with dg +2no parking spaces
5	Detached house with dg +2no parking spaces
6	Detached house with dg + 2no parking spaces
7	Detached house with dg + 2no parking spaces
8	Semi detached house with sg + 2no parking space
9	Semi detached house with sg + 2no parking space
10	Detached house with double garage + 4no parking spaces
11	Detached house with double carport with store
12	Detached single storey with sg + 2no parking spaces
13	Detached house with dg + 2no parking spaces
14	Detached house with dg + 2no parking spaces

Key



- TREE RETAINED
- TREE REMOVED
- INDICATIVE PLANTING
- TURF
- BLOCK PAVING
- GRAVEL DRIVE
- COBBLES
- SCREEN FENCE
- SCREEN WALL
- POST+RAIL FENCE

THIS DRAWING IS TO BE READ IN CONJUNCTION WITH ALL OTHER PROJECT DRAWINGS. NOT TO BE SCALED. CDM 2015 REGULATIONS APPLY - REFER TO HSE WEBSITE <http://www.hse.gov.uk/construction/cdm.htm> TO UNDERSTAND YOUR LEGAL OBLIGATIONS

YOUR DUTIES UNDER CDM 2015 INCLUDE (INTER ALIA) APPOINTING THE RIGHT PEOPLE AT THE RIGHT TIME; ENSURING ARRANGEMENTS FOR MANAGING & ORGANISING THE PROJECT; ALLOWING ADEQUATE TIME; PROVIDING INFORMATION TO & COMMUNICATION WITH YOUR DESIGNERS & CONTRACTORS; ENSURING ADEQUATE WELFARE FACILITIES ON SITE; ENSURING A CONSTRUCTION PHASE PLAN IS IN PLACE; KEEPING THE HEALTH & SAFETY PLAN; PROTECTING MEMBERS OF THE PUBLIC INCLUDING YOUR EMPLOYEES; ENSURING WORKPLACES ARE DESIGNED CORRECTLY & NOTIFYING THE HSE OF THE PROJECT IF APPLICABLE.

REV	DATE	DESCRIPTION
A	12/03/18	DOTTED LINE OF ACCESSWAY, POST-RAIL FENCE TO WEST BOUNDARY, BIN COLLECTION TO PL 12-14, SECTIONS THROUGH HOLLY VIEW ADDED
B	05/10/18	Bryan G Hall FFL's ADDED & STREETSCENES ADJUSTED

AMENDED DRAWING

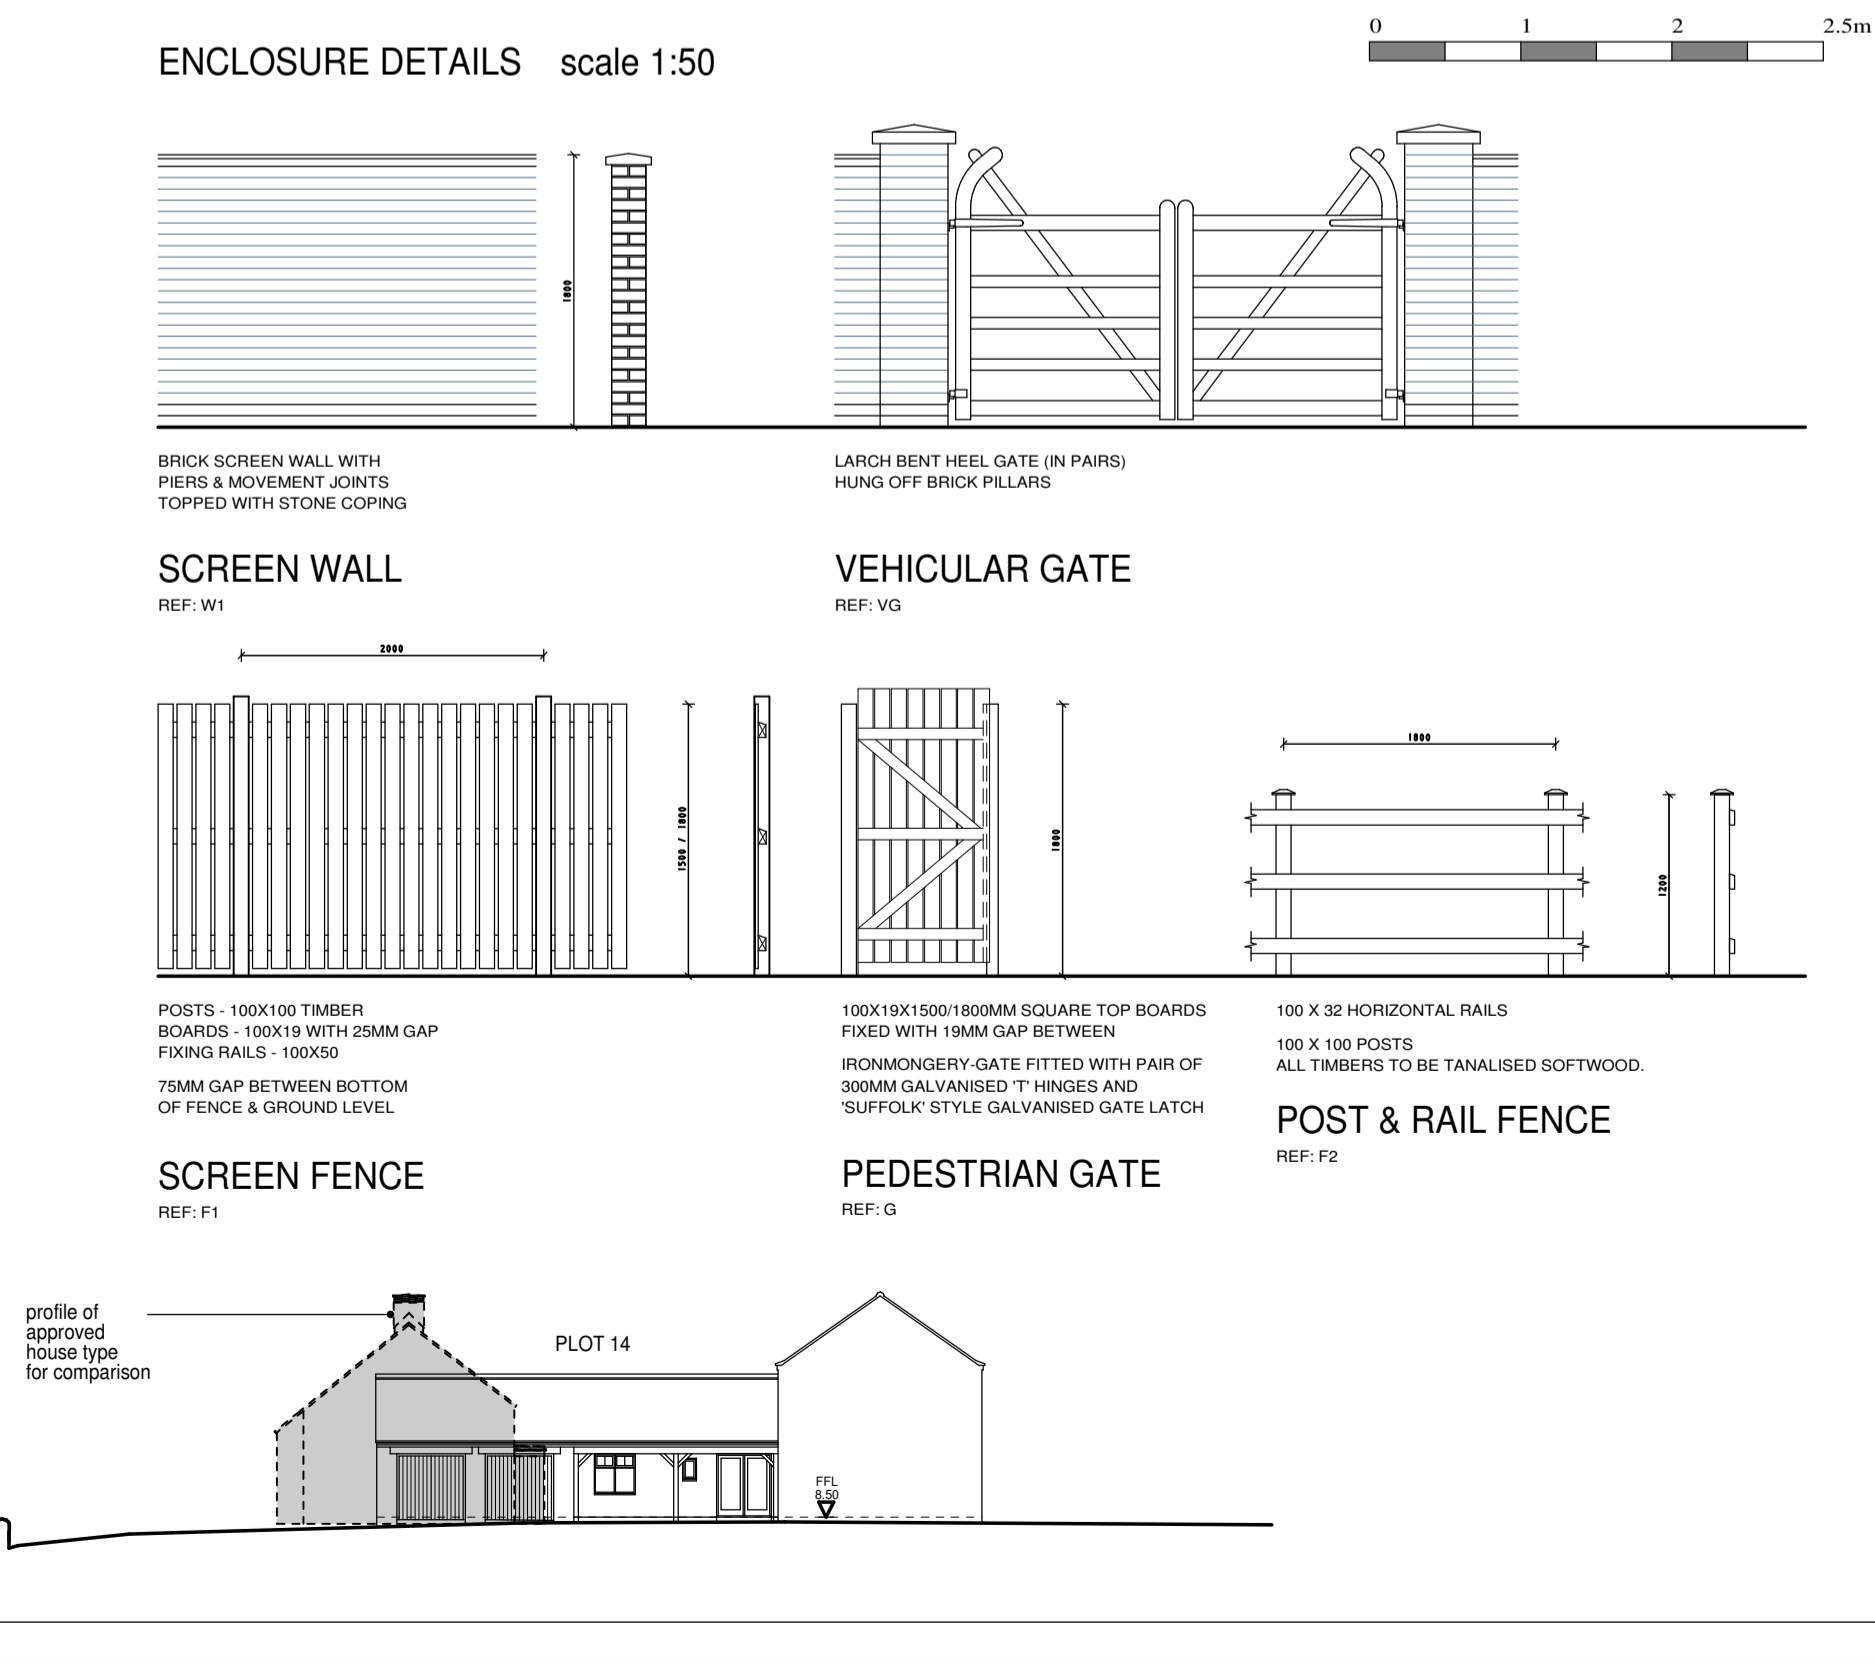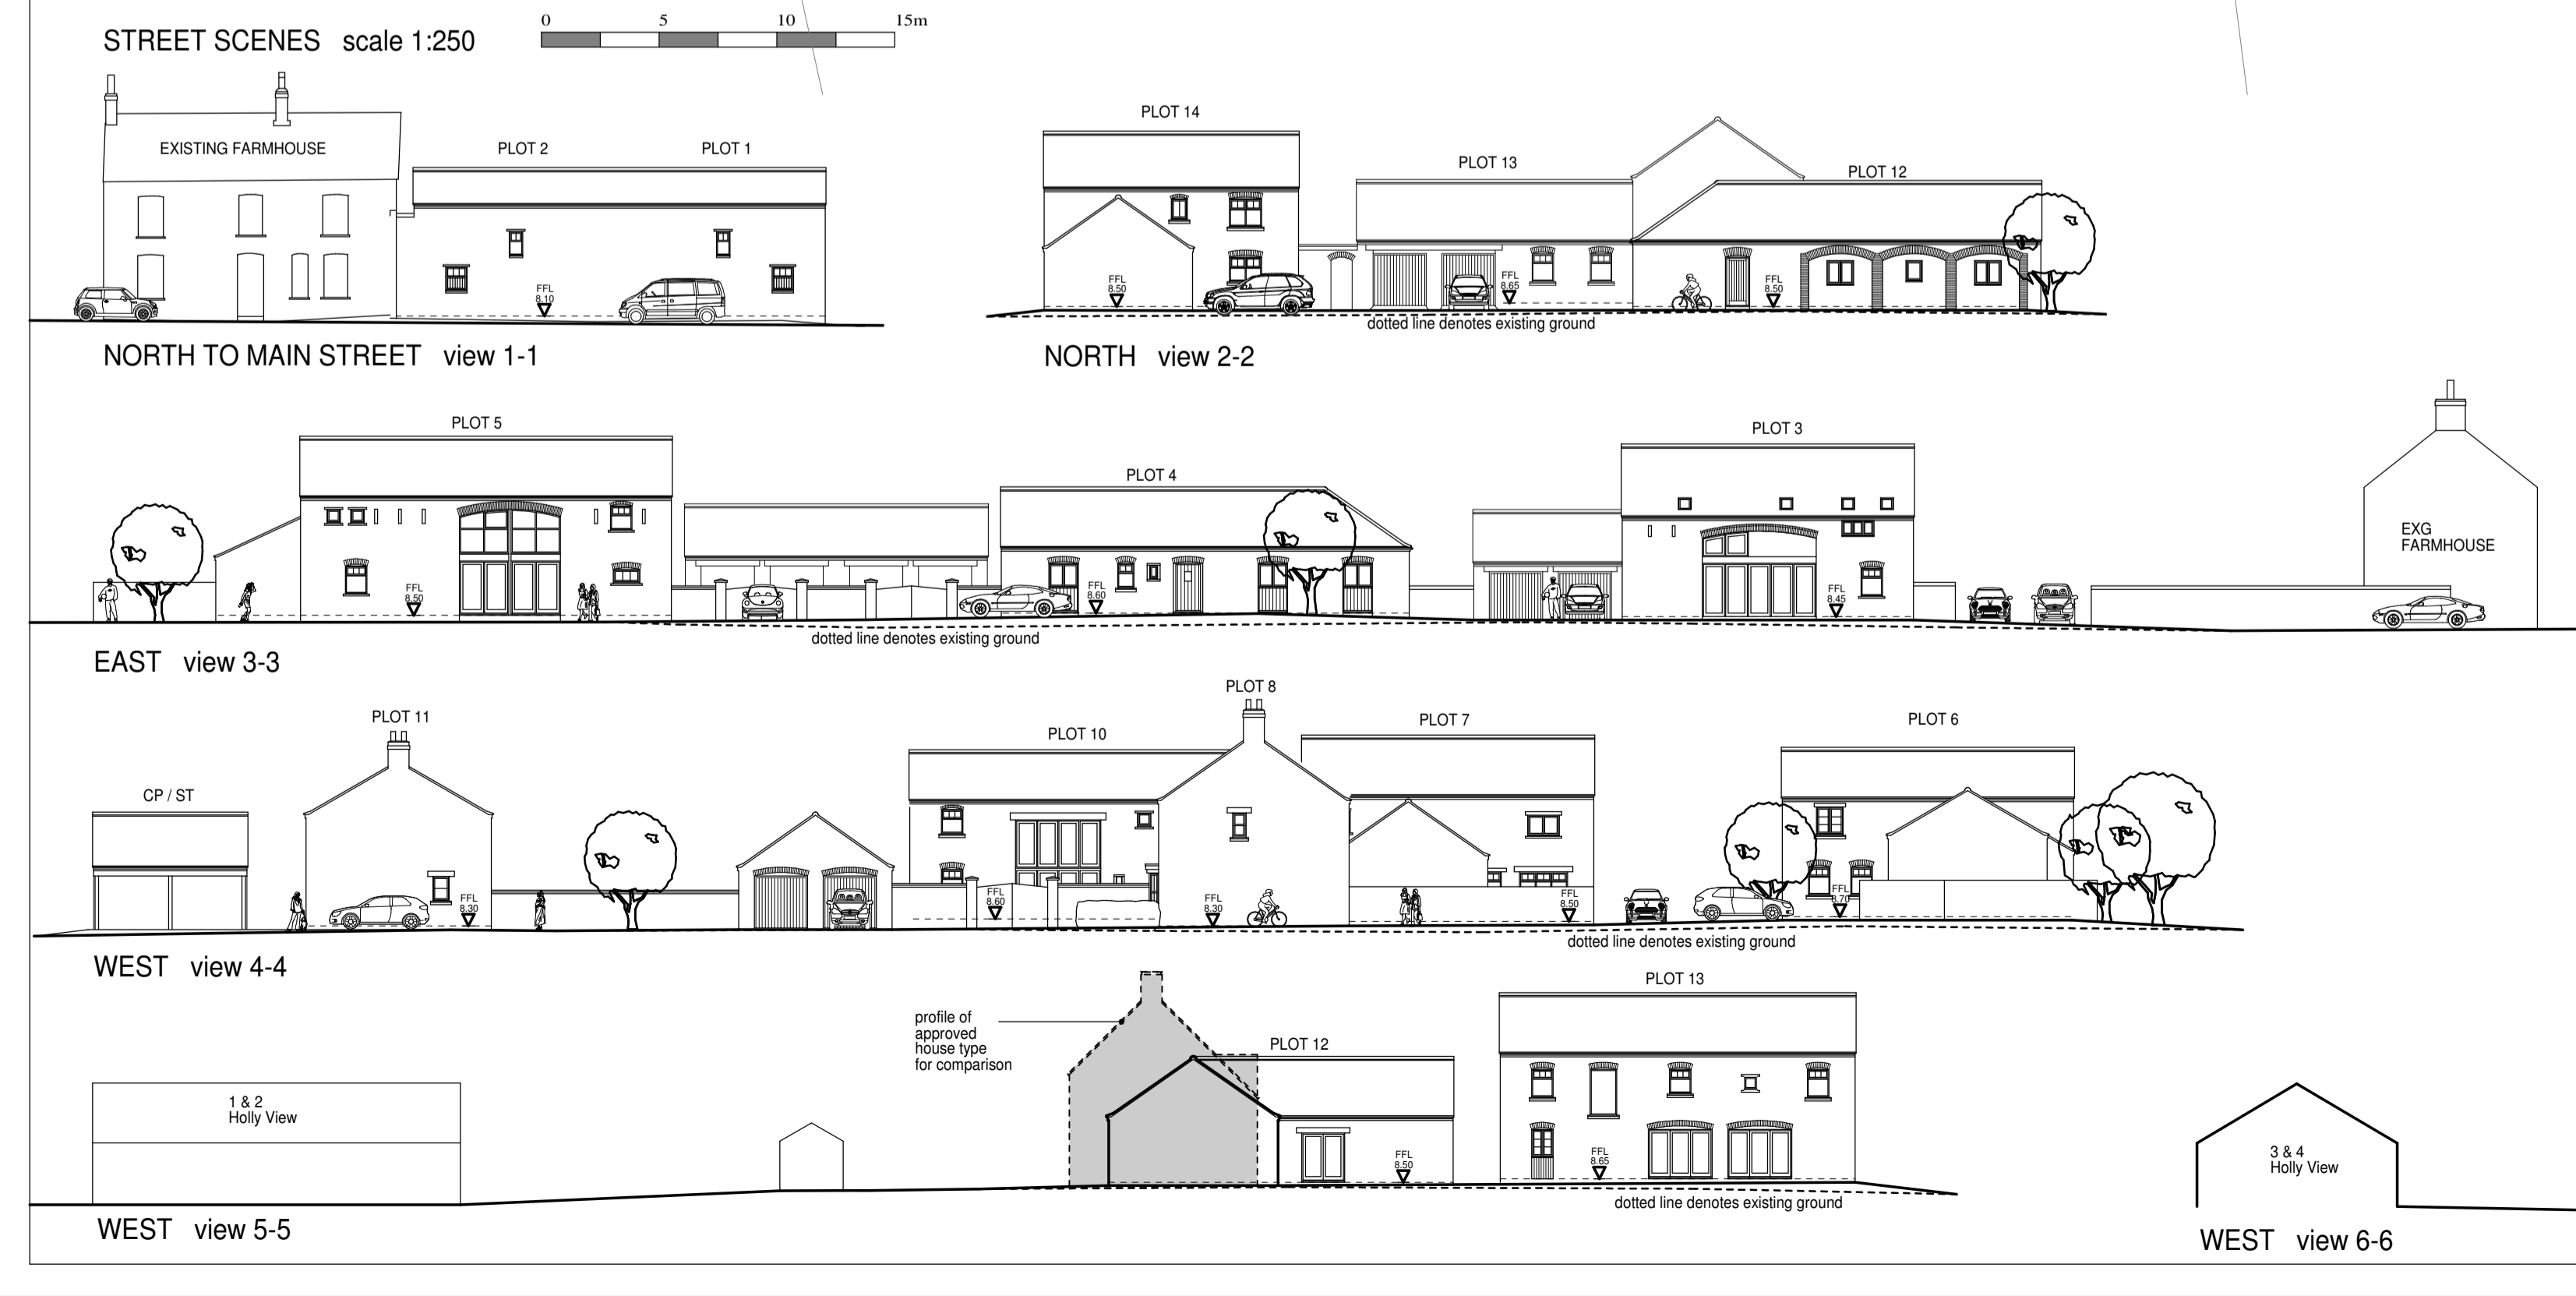

scale 1:500

01845 524758
 info@diparchitects.co.uk
 www.diparchitects.co.uk
 CHARTERED ARCHITECTS
 56 Market Place, Thirsk
 North Yorkshire, YO7 1LW

CLIENT
Yorvik Homes

PROJECT
**Residential Development
Park Farm, Skipwith**

DRAWING TITLE
Site Layout

SCALE 1 : 500 @ A1	DRAWN BY PW	DATE NOV 2017
DRG NO 3776-10	REVISION B	

ALL DIMENSIONS TO BE CHECKED ON SITE. DISCREPANCIES, AMBIGUITIES AND/OR OMISSIONS BETWEEN THIS DRAWING AND INFORMATION GIVEN ELSEWHERE MUST BE REPORTED TO THIS OFFICE AND CLARIFICATION SOUGHT BEFORE PROCEEDING