


AMENDED DRAWING

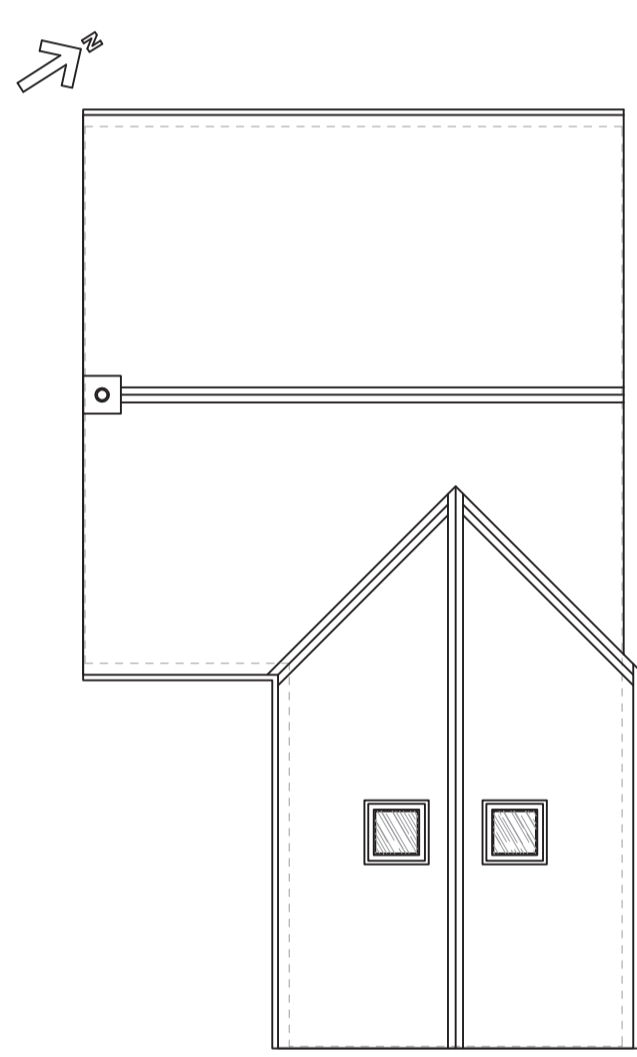

- Notes:
- All coursework shown indicative only.
 - This drawing is for Planning Application purposes only.
 - All dimensions to be confirmed by builder during setting out, prior to construction.
 - All brickwork opening sizes to be verified with window and door dimensions. Builder to allow for fit up tolerances.
 - Do not scale off this drawing.
 - All boundaries shown have been assumed from site visit.
- Refer to Title Deeds for true boundary information.
- | Rev | Date | Description |
|-----|----------|---|
| F | 27.09.19 | Car turning circle added |
| E | 25.06.19 | Layout revised to Planning Officer comments |
| D | 01.04.19 | Layout revised to Planning Officer comments |
| C | 06.11.18 | Visibility Splays added |
| B | 09.10.18 | Scales revised |
| A | 05.10.18 | Boundary line removed |

Drawings prepared by: Kevin Bristowe

SIZE MATTERS
Technical Design Ltd.

36 Top Lane, Copmanthorpe, York YO23 3UJ
Tel: 01904 709023
Mob: info@sizetec.co.uk

PLANNING APPLICATION

Proposed Arrangement
New build dwelling to rear of, Jubilee Cottage, 13 Main Street, Thorganby, York YO19 6DB for Mr Chris Garland

Scale 1:100/1:200	Checked By:	
Drawing No. JUB/002		Rev F