


Do not scale from drawings, use only figured dimensions.

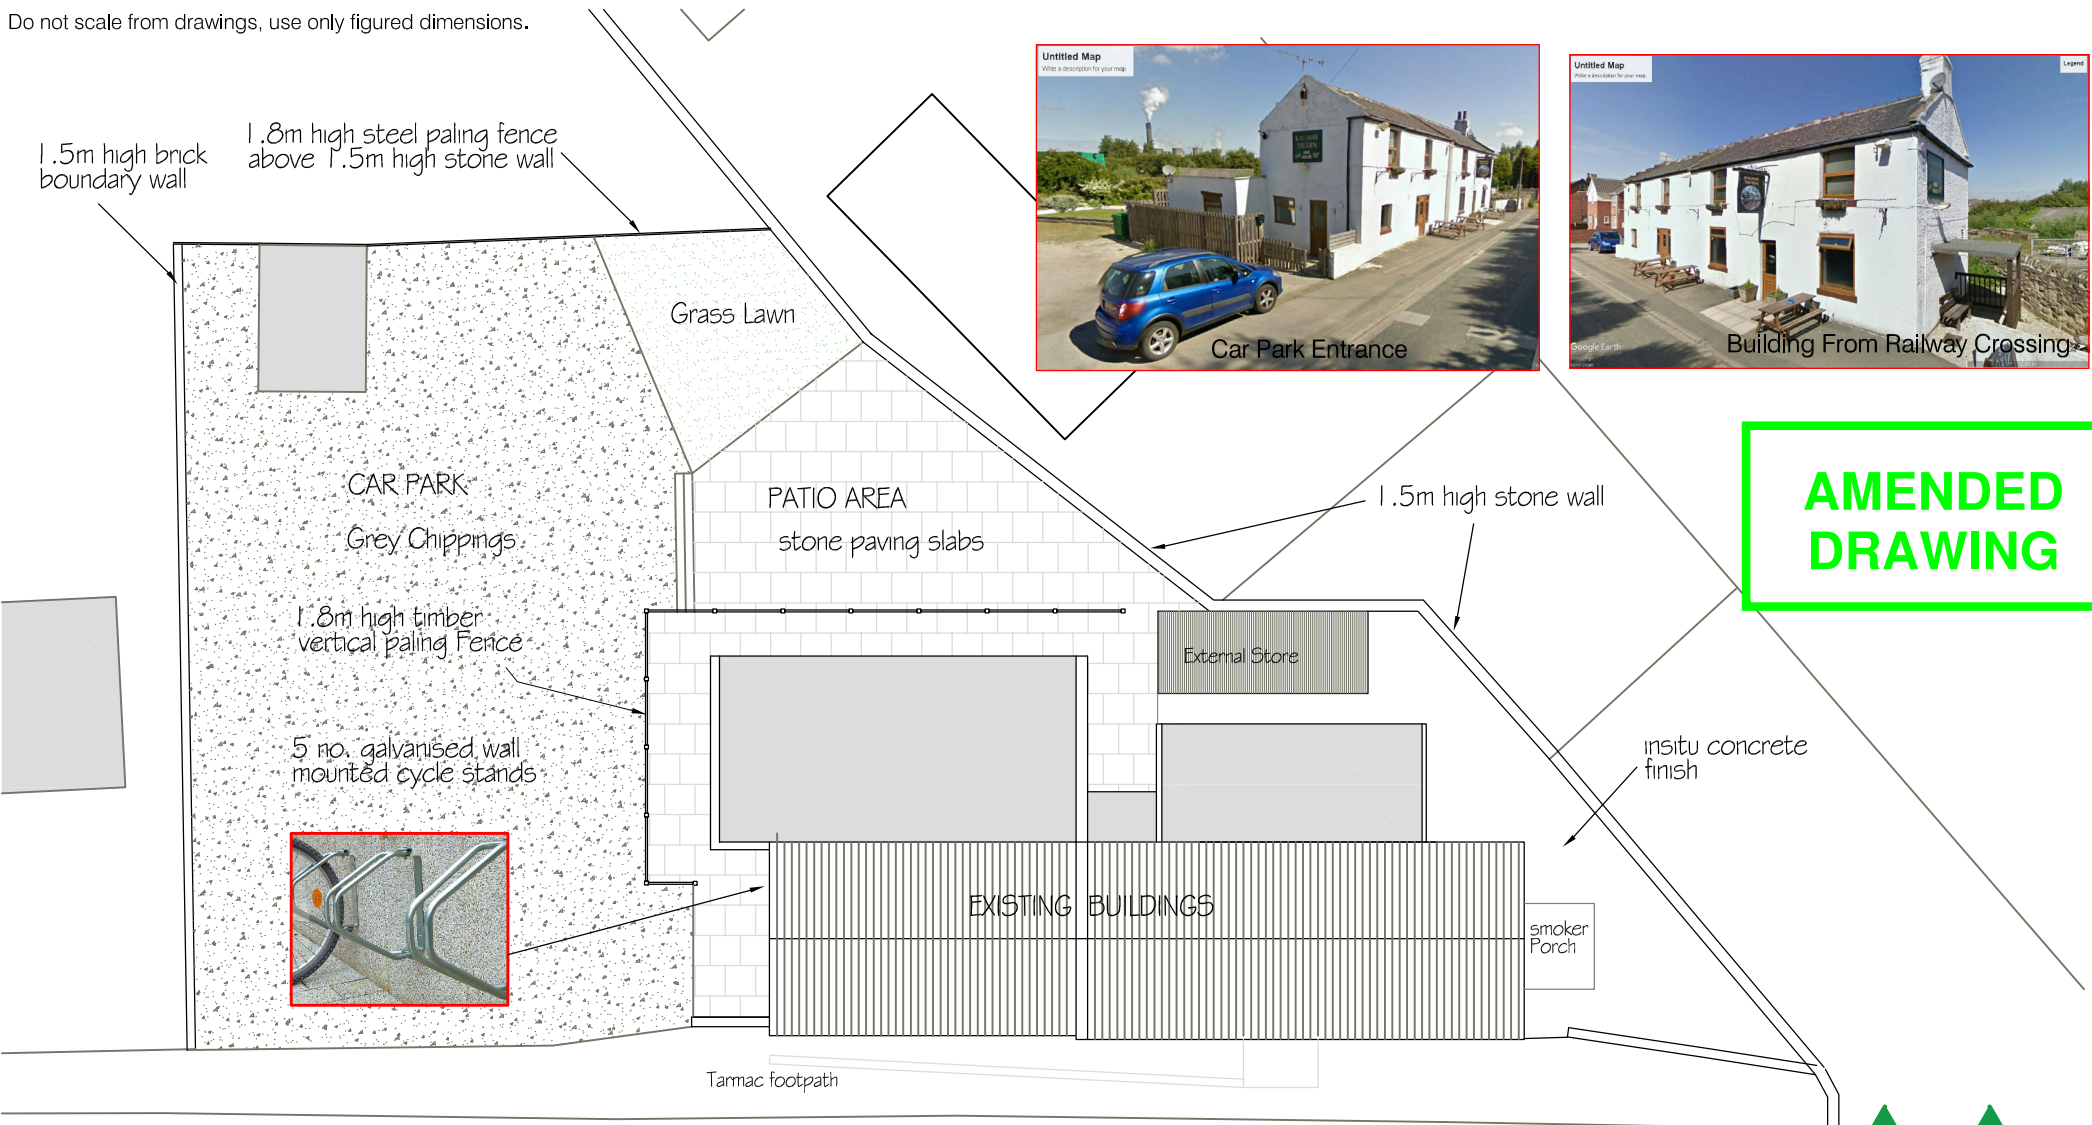

**AMENDED
DRAWING**



STATION ROAD


BLOCK PLAN 1.200

Project **Proposed Change of Use
The Railway Tavern,
Station Road, Hensall,
East Yorkshire
DN14 0QJ**

Drawing

Block Plan

Scale 1.200@A4
Date June 2019


AREAL architect
 Michael Cooper Dipl. Arch RIBA
 The Mission, Bridge Lane,
 Rawcliffe Bridge, DN14 8NH
 (01405) 839944 m 0751496 1001
arealarchitect@btinternet.com

Drg.No. CBMJ18BP.1	Rev. A
------------------------------	------------------