




Norwood
Nursery

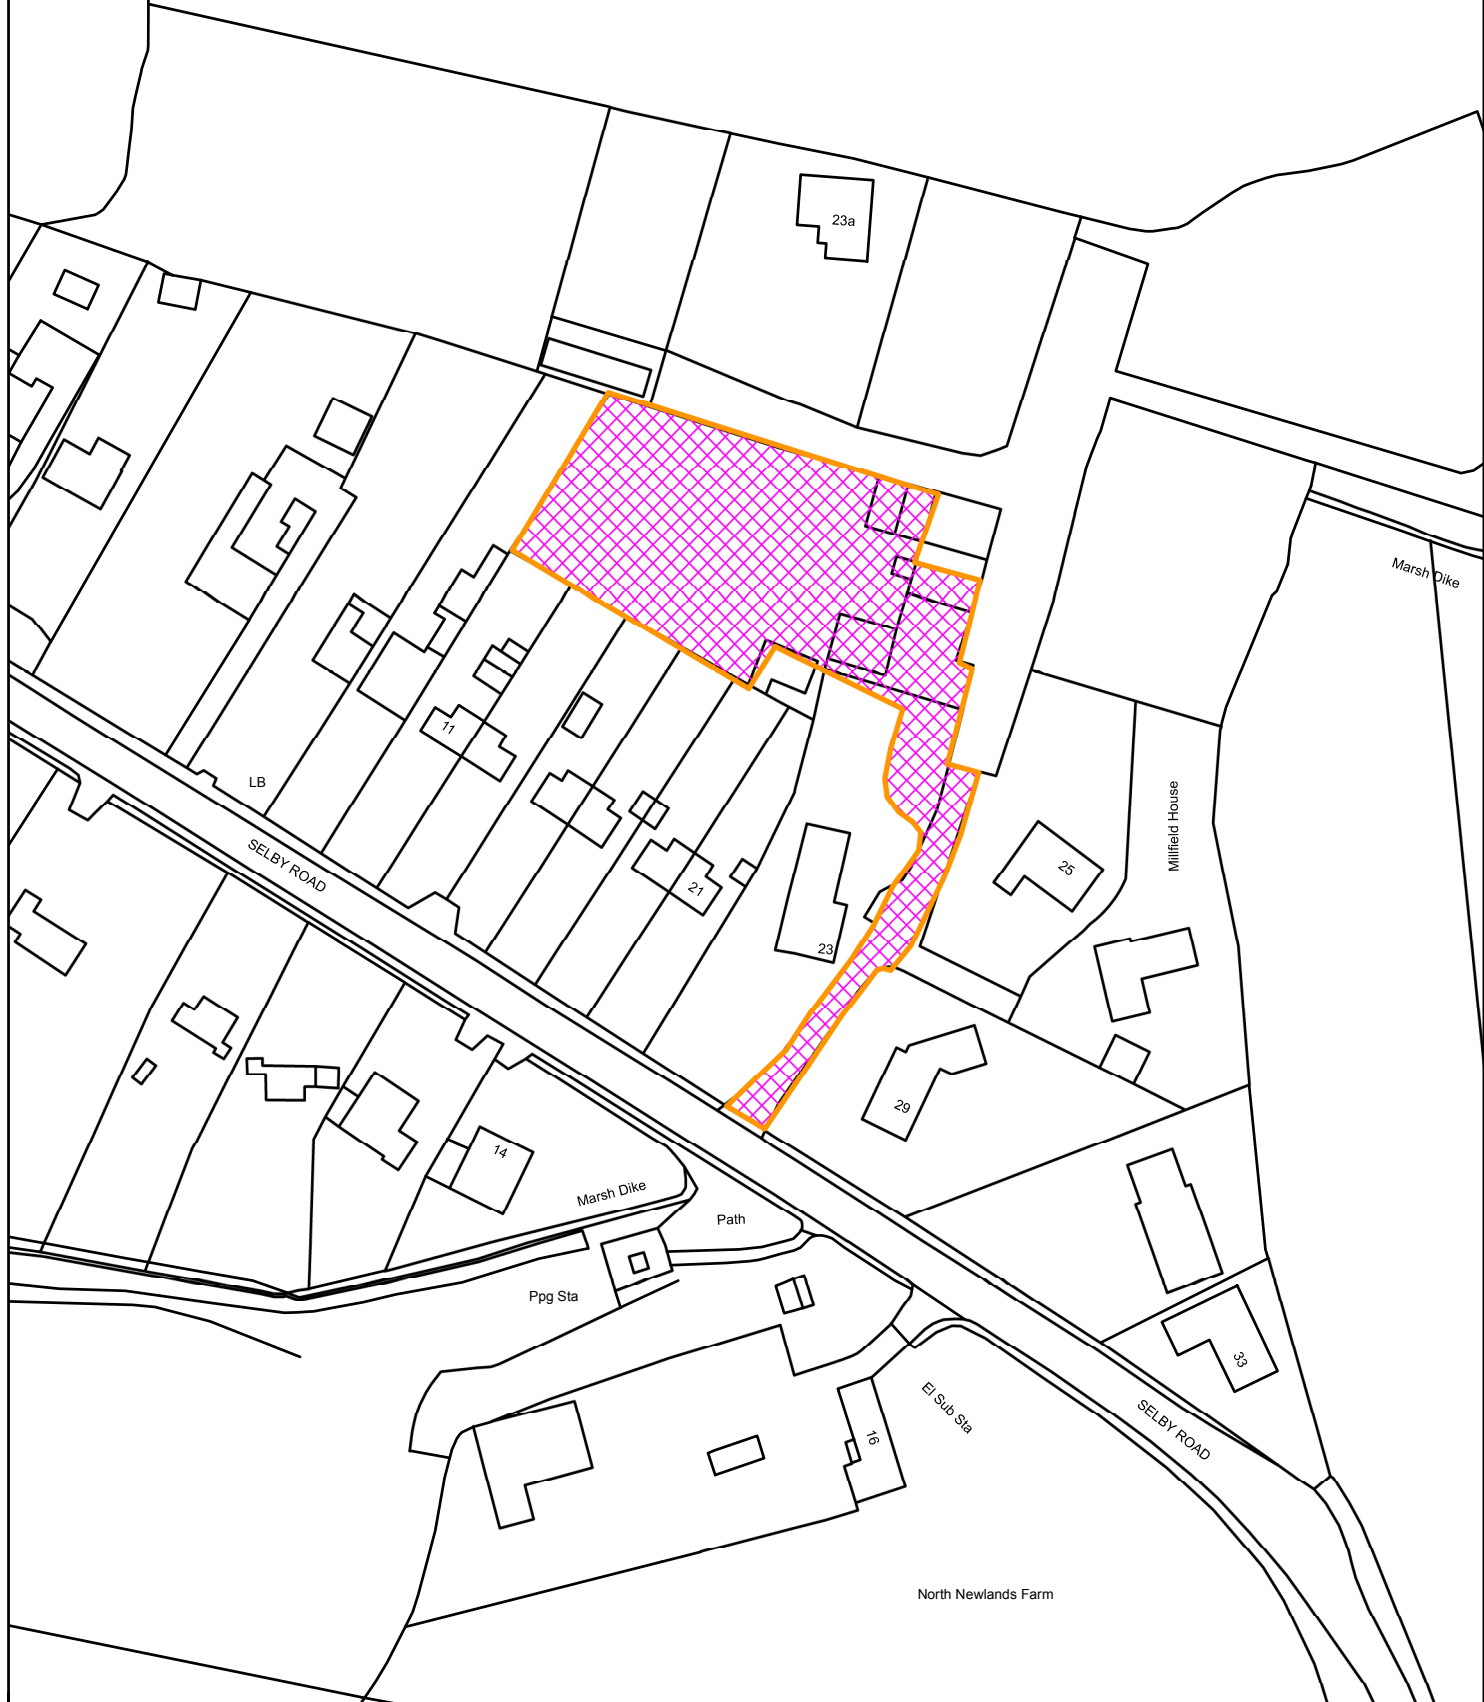

APPLICATION SITE

Land to the rear of The Lodge, 23 Selby Road, Riccall
2019/1093/FUL

1:1,250

