




PROPOSED BLOCK PLAN ALSO INDICATING THE NEW BOUNDARY LINES
SCALE 1:200

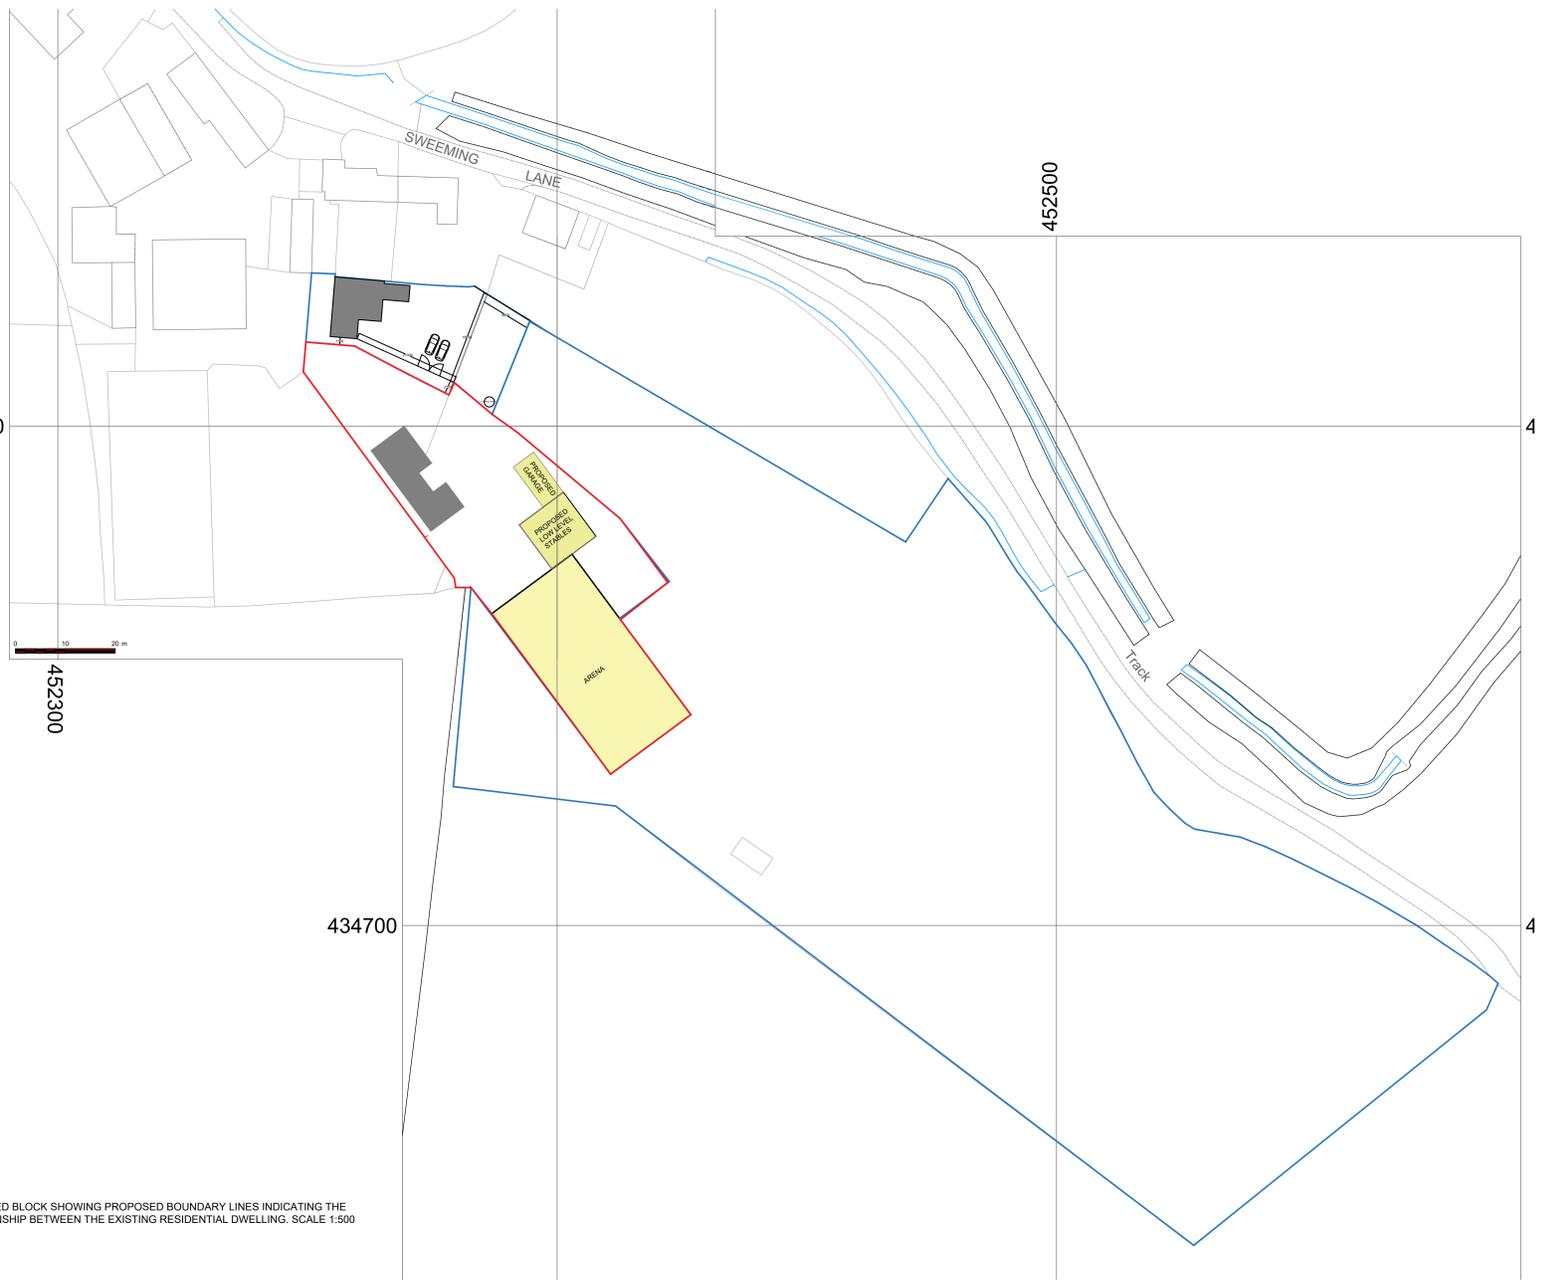

PROPOSED BLOCK SHOWING PROPOSED BOUNDARY LINES INDICATING THE RELATIONSHIP BETWEEN THE EXISTING RESIDENTIAL DWELLING. SCALE 1:500

**AMENDED
DRAWING**

Project: THE BYRE, SWEEMING LANE, LITTLE FENTON, LS25 6HF		
Drawing Title: PLANNING APPLICATION - PROPOSED BLOCK PLAN AND BOUNDARY LINES		
CAD Ref.:	Drawn	
Date: 23.03.2019	Scale: VARIES @A0	Drawn: @A0
Project No.:	DWG. No.:	Revision:
	B002	F