




Town Dike

A63

9.0m

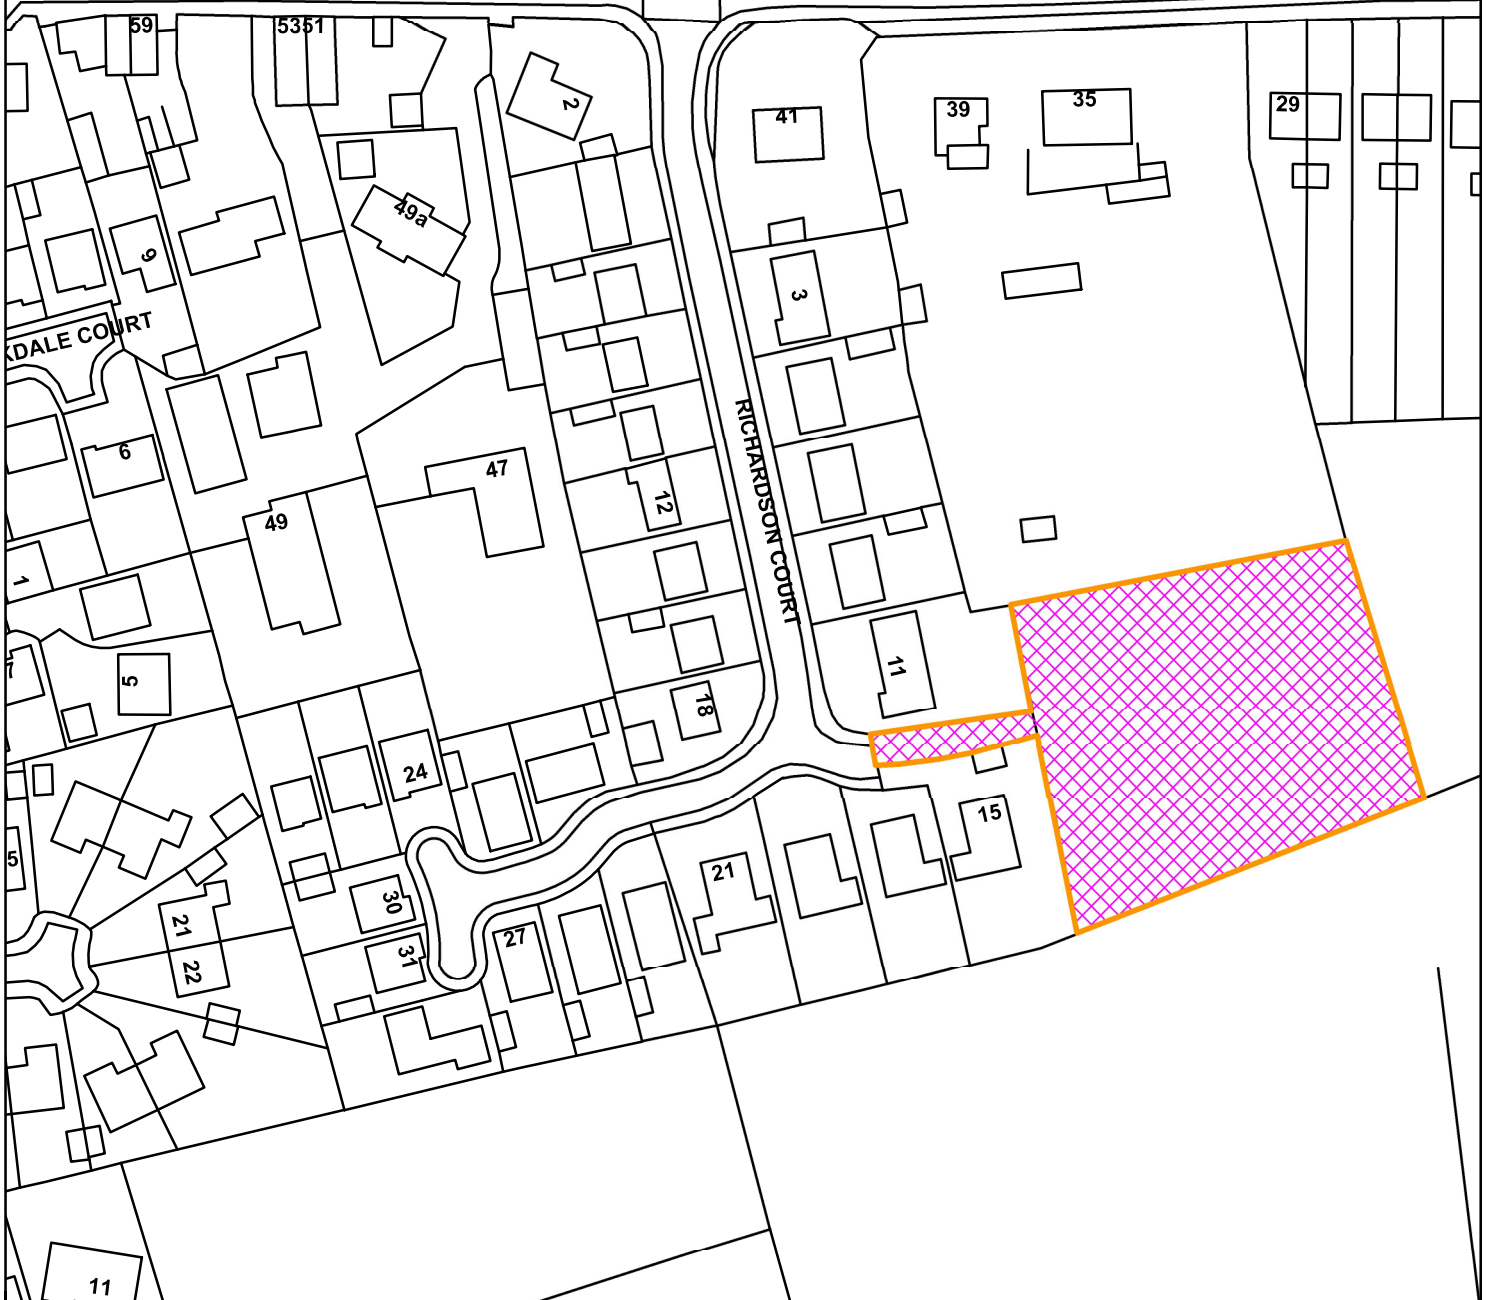

## APPLICATION SITE

Richardson Court, Hambleton  
2017/0312/OUT

1:1,250

