
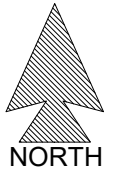


THIS DRAWING IS COPYRIGHT * DO NOT SCALE OFF THIS DRAWING * ALL DIMENSIONS TO BE CHECKED ON SITE

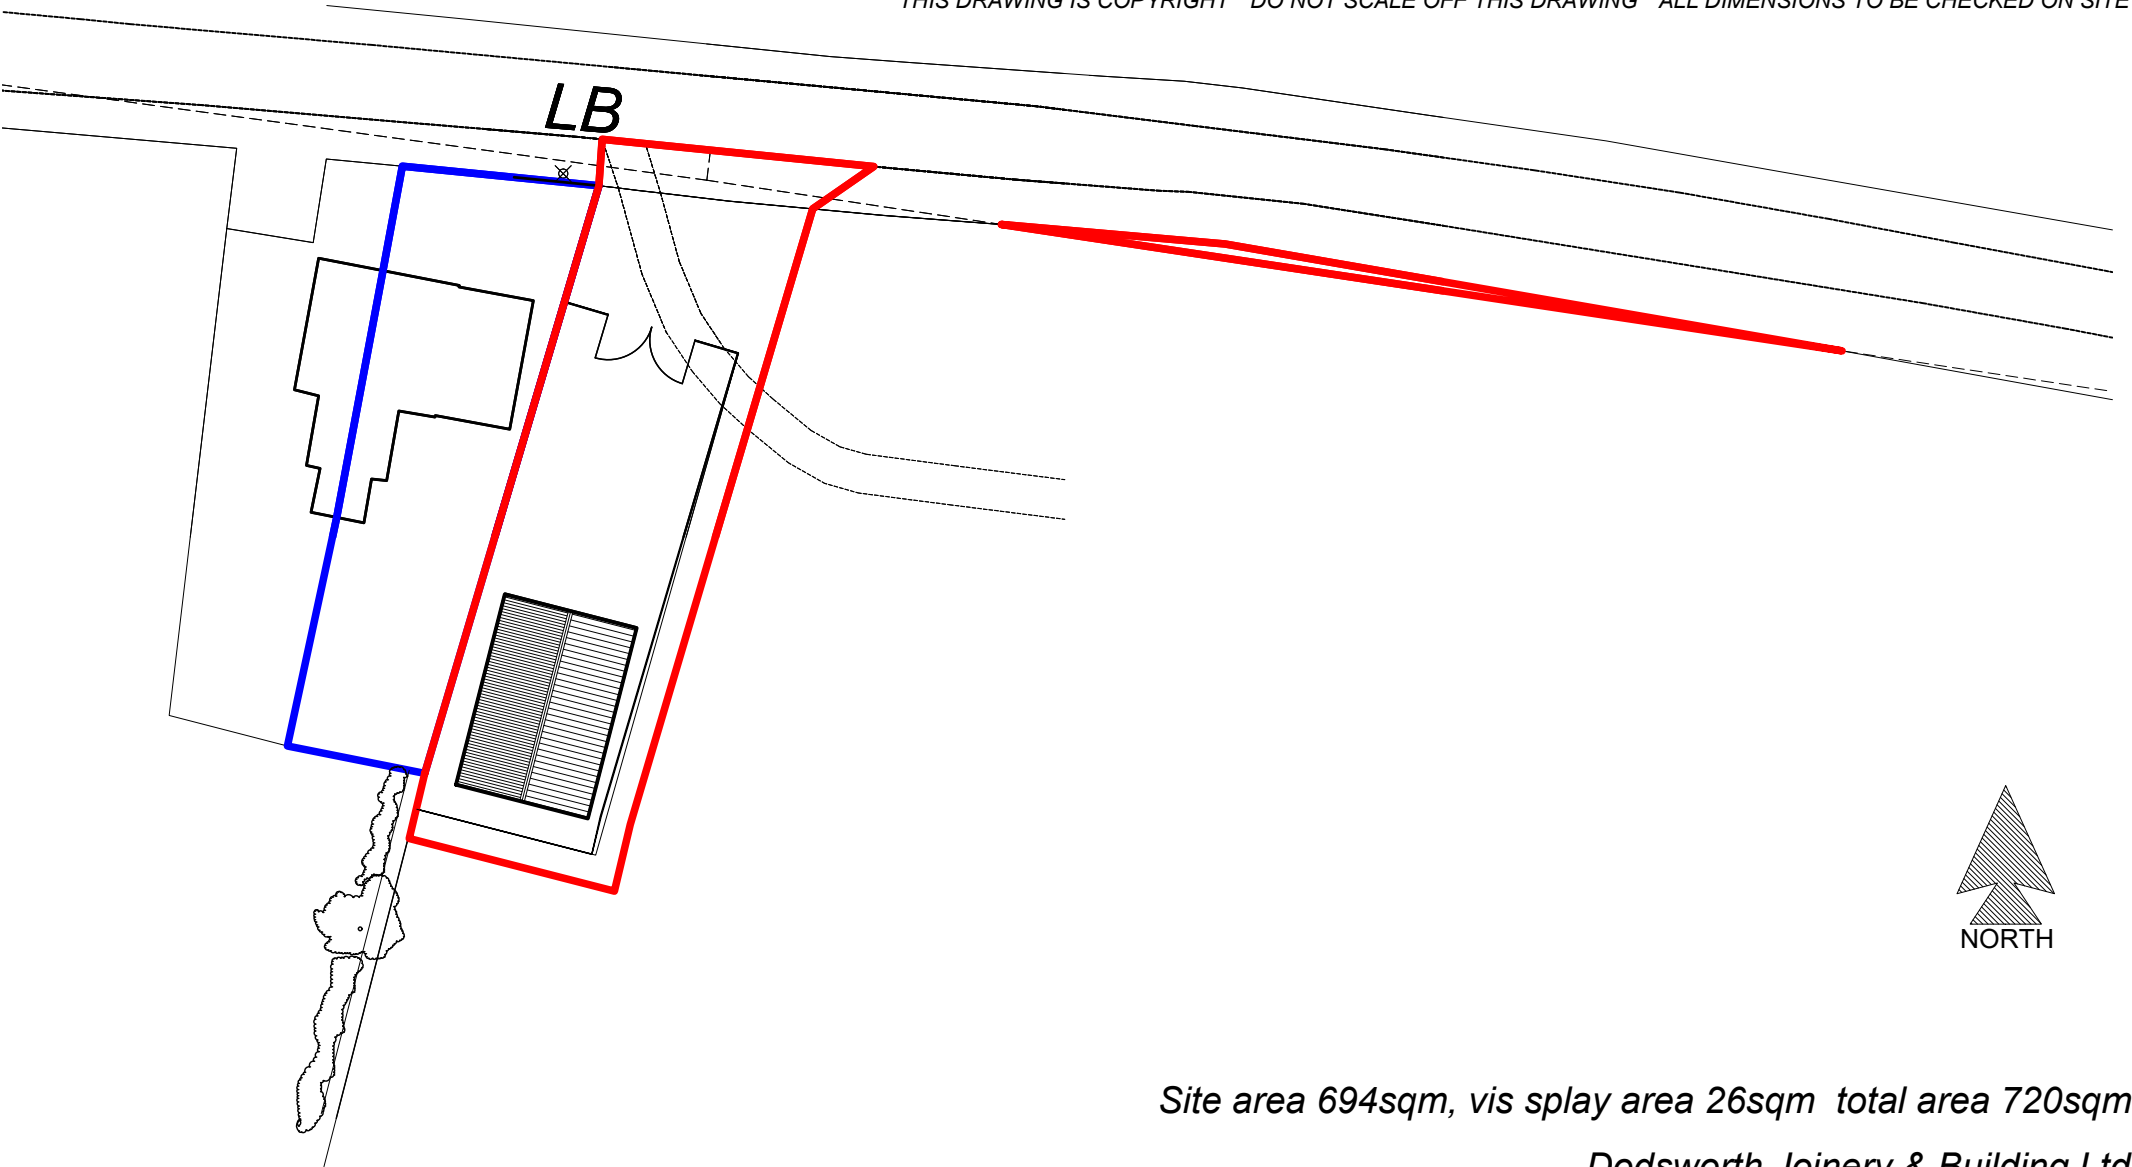

Site area 694sqm, vis splay area 26sqm total area 720sqm

Dodsworth Joinery & Building Ltd
Proposed Storage Building at 2 Prospect Villas Barlow Common Road YO8 8JF
Block Plan scale 1:500 11-02-2020 drwg. no. 2637-01-01C

Chris Finn Architect

BOWLING GREEN HOUSE
38 RYTHERGATE
CAWOOD SELBY YO8 3TP
TEL: 01757 268650