


Do not scale off this drawing - All dimensions and setting out to be verified on site. If in doubt contact the originator for clarification.
 This drawing is the property of FRAMEWORK. Copyright is reserved by them and the drawing is issued on the condition that it is not copied, reproduced, retained or disclosed to any unauthorised person, either wholly or in part without the consent in writing of FRAMEWORK

**AMENDED
DRAWING**

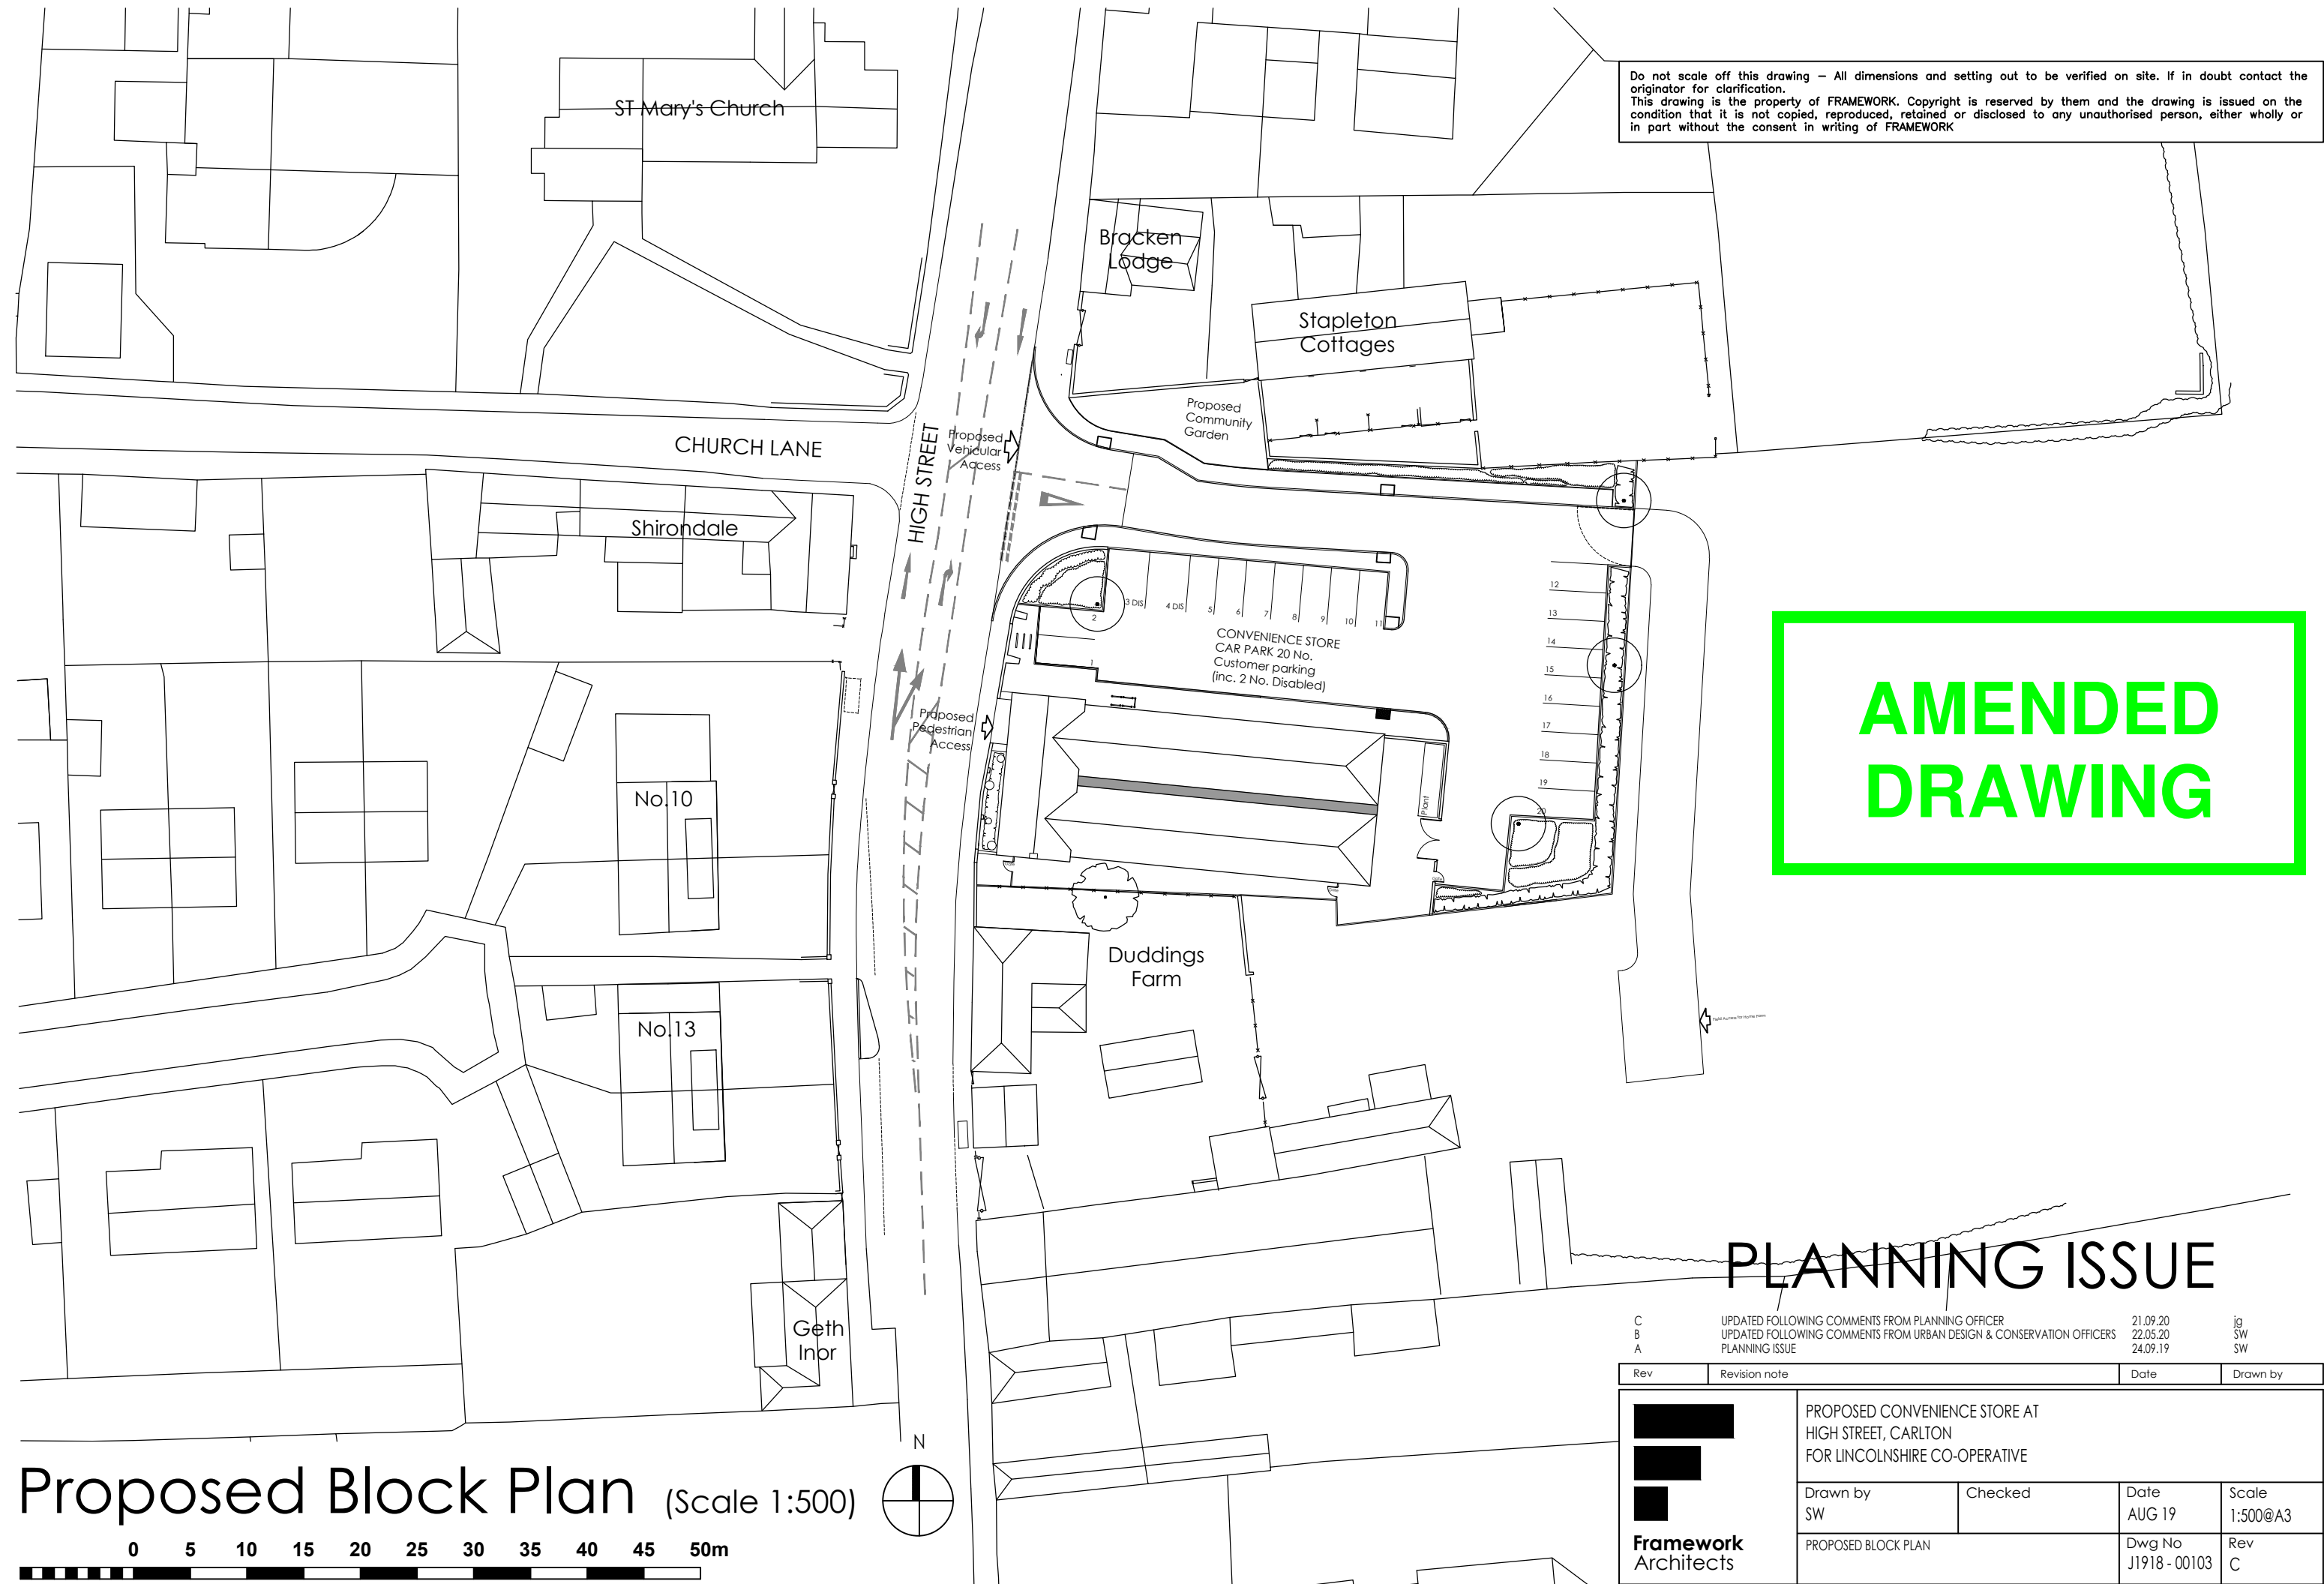


PLANNING ISSUE

C	UPDATED FOLLOWING COMMENTS FROM PLANNING OFFICER	21.09.20	ig
B	UPDATED FOLLOWING COMMENTS FROM URBAN DESIGN & CONSERVATION OFFICERS	22.05.20	SW
A	PLANNING ISSUE	24.09.19	SW

Rev	Revision note	Date	Drawn by
	PROPOSED CONVENIENCE STORE AT HIGH STREET, CARLTON FOR LINCOLNSHIRE CO-OPERATIVE		
	Drawn by SW	Checked	Date AUG 19
	Scale 1:500@A3		
	PROPOSED BLOCK PLAN	Dwg No J1918 - 00103	Rev C

Proposed Block Plan (Scale 1:500)

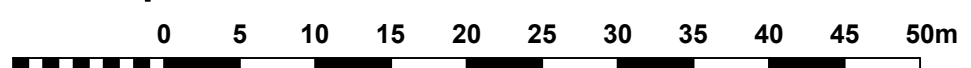

Scale bar 1:500.