


Notes

Do not scale without prior approval, use written dimensions where provided. Large scale drawings take preference over small scale drawings unless advised otherwise. This drawing is to be read in conjunction with all related drawings, schedules, and specifications.

All component and assembly dimensions are to be checked on site prior to the beginning the production of any shop drawing or off-site fabrication. Any discrepancies with drawn information are to be reported to the Main Contractor.

© This drawing is the copyright Planmaster Architectural Services

Rev	Date	Description	Initials
A	09.08.21	First Issue	FRF
B	11.05.22	Dwelling Repositioned For Discussion	FRF

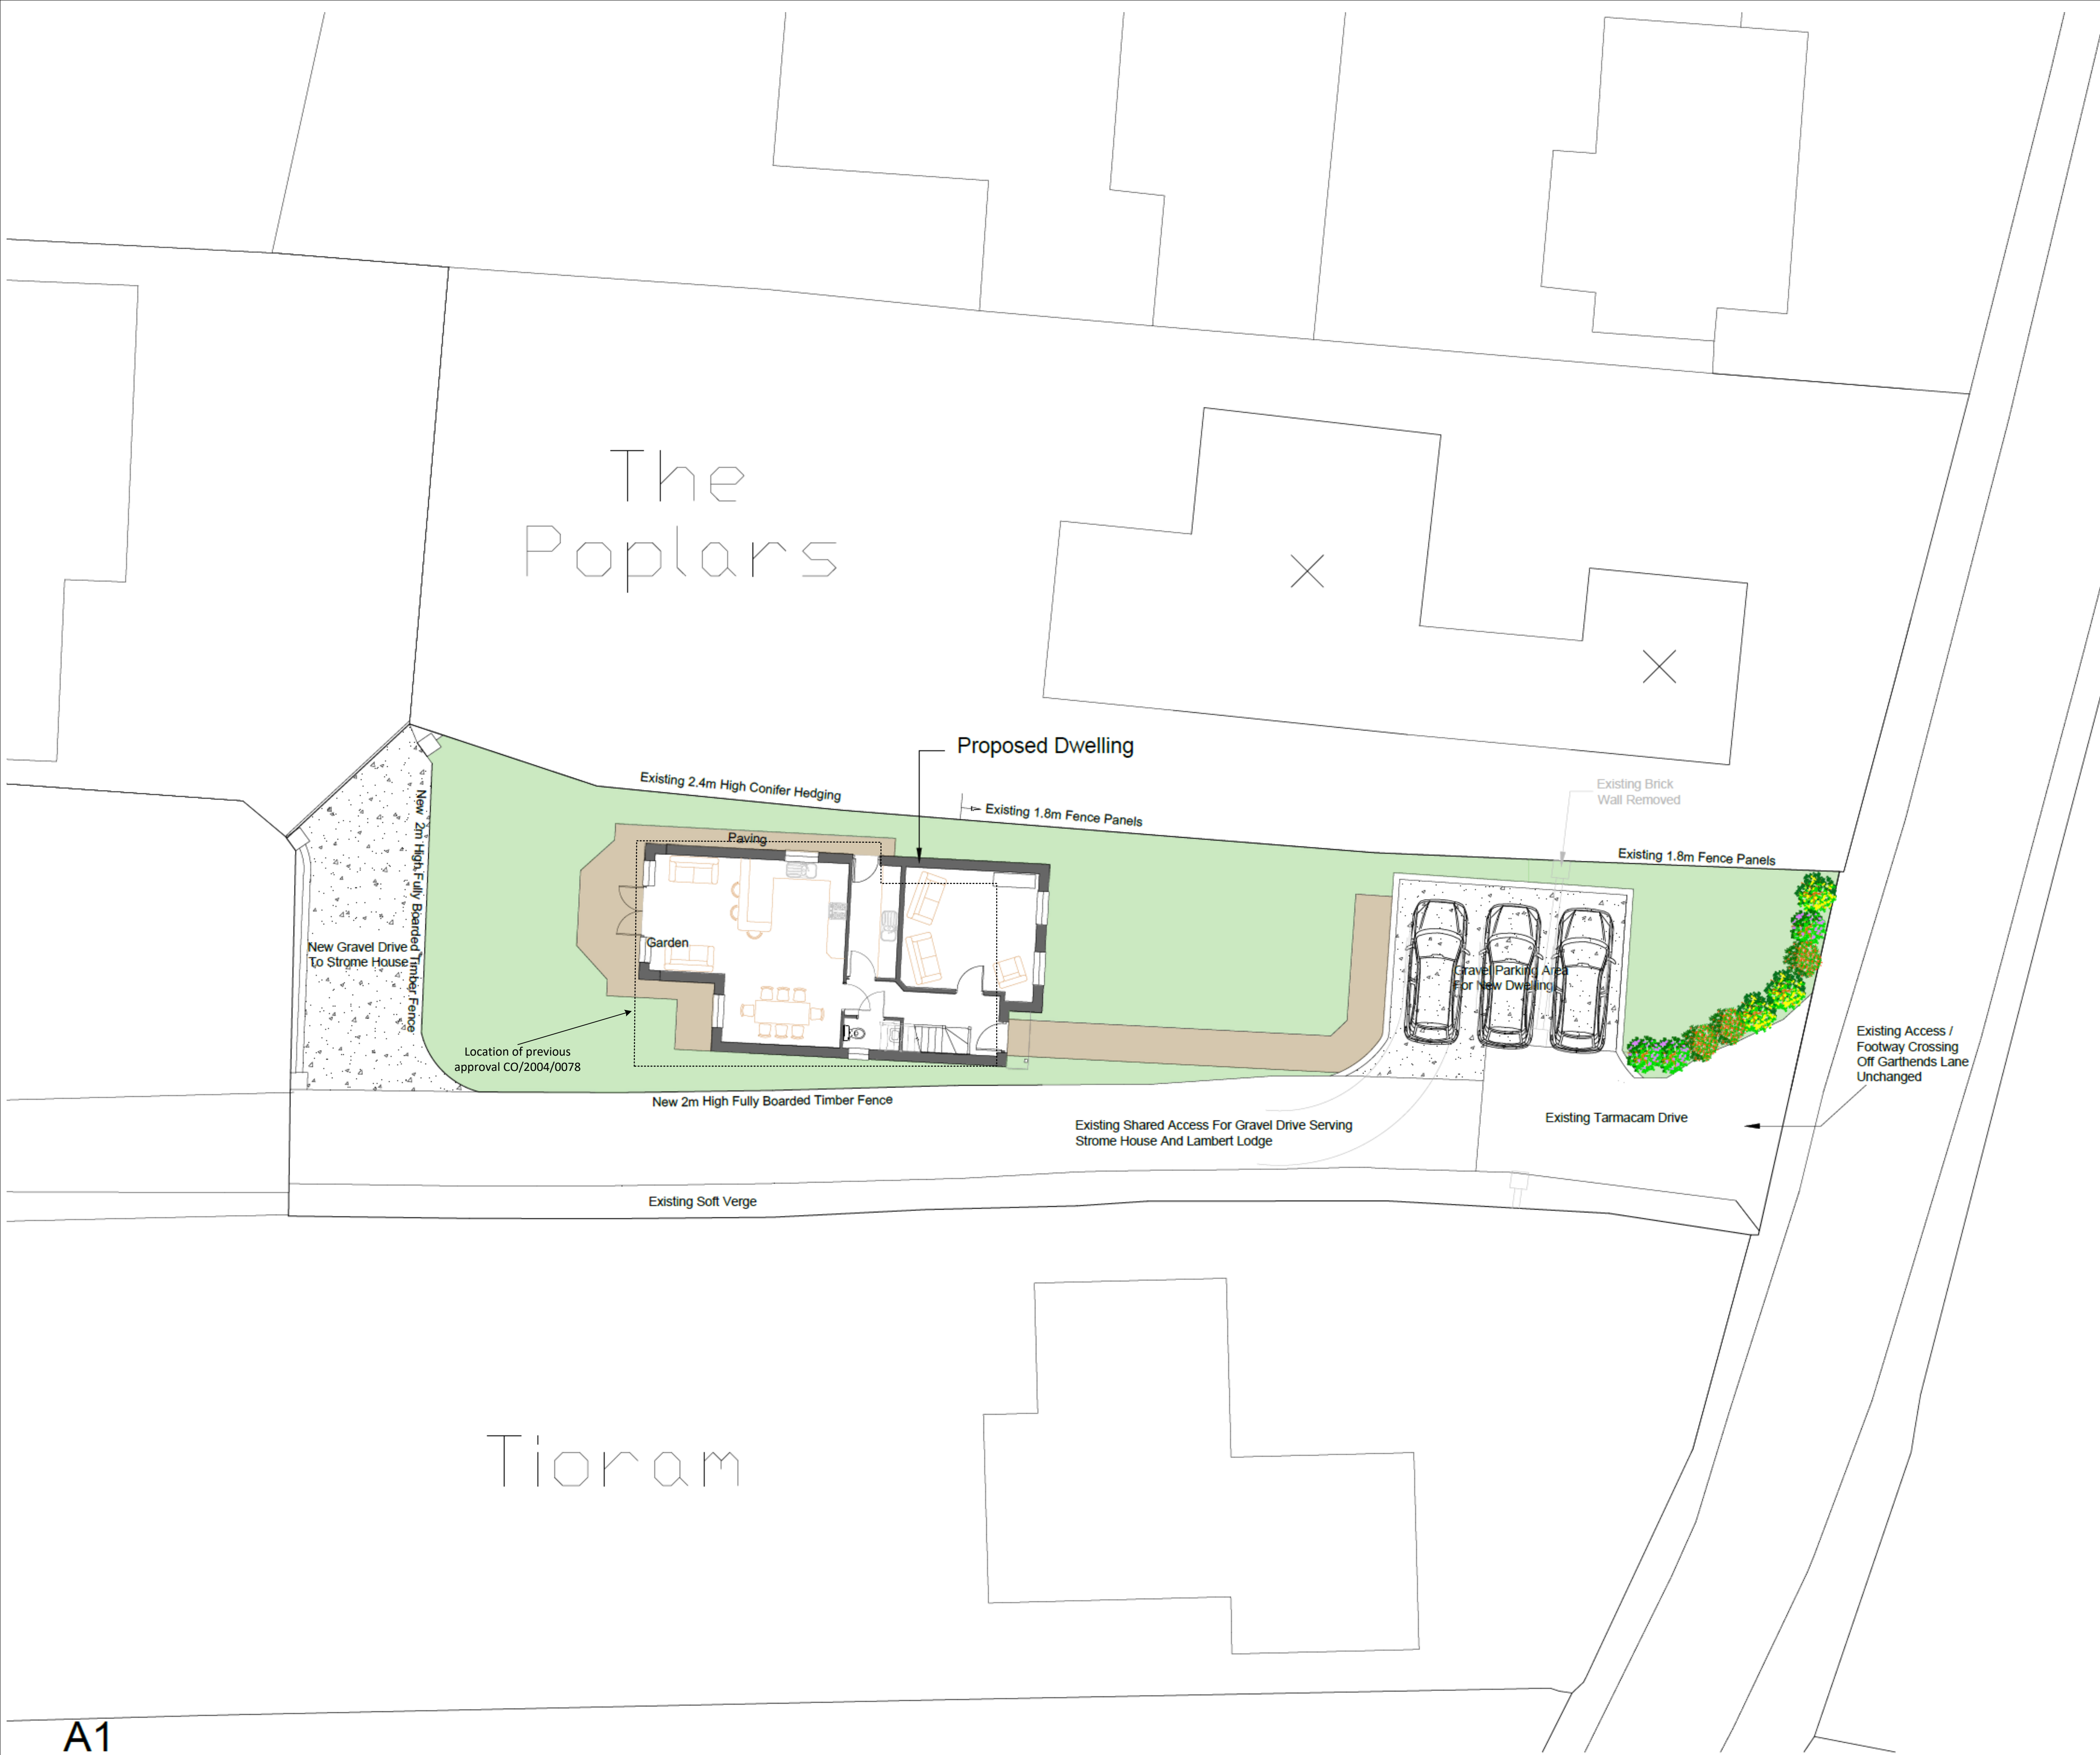

Project  
Land At Strome House  
Garthends Lane  
Hemingbrough, Selby YO8 6QW

Detached 4 Bed Dwelling

Drawing Title  
Proposed Site Layout

Scale 1:100 Date 11.05.22  
Drawn by FRF Checked by ---

Job No. PAS 125 / 002 Drawing No. / 002 Rev. B

STATUS