


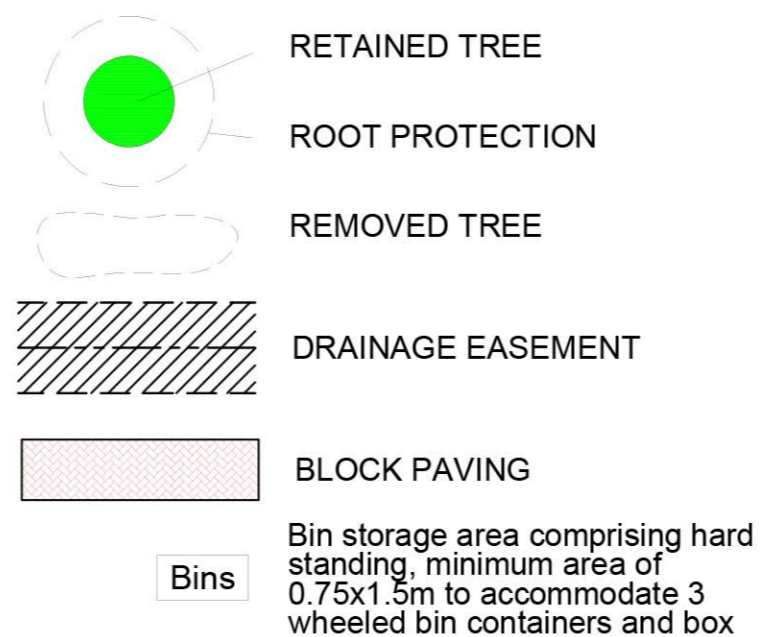

Accommodation Schedule			
House Type			Quantity
AFFORDABLE UNITS			
Pi	Pickering	3 bed semi detached	4
St	Staveley	2 bed semi detached	9
			13
OPEN MARKET UNITS			
Cax	Caxton	4 bed detached	1
Ri	Rillingham	4 bed detached	2
Pa	Pateley	4 bed detached	1
Sh	Sherburn	4 bed detached	2
Ha	Haworth	5 bed detached	4
Ba	Barrowby	5 bed detached	5
Kn	Knaresborough	5 bed detached	1
Hi	Hillam Exec	5 bed detached	4
			20
			33



Revision notes:		Revision:
Rev:	Date:	
A	29.11.16	Updated in line with clients comments.
B	07.12.16	Layout updated in line with land registry plans.
C	09.02.17	Updated in line with clients comments.
D	21.03.17	Ambleside replaced with 5 bed variant.
E	31.03.17	Revised topo survey overlaid, road adjacent to plots 33 & 3 corrected to suit revised new red line. Position of plots 2,3 & 21-26 amended to suit new red line position. All boundaries corrected to red line where applicable.
F	10.05.17	Walling introduced to plots 1-3, garage and access point to Hill Crest drive amended.
G	05.07.17	Collingham and Hillam housetype introduced at plots 21-25. Hill Crest garage amended.
H	30.08.17	Position of fault line amended.
J	27.10.17	POS Area indicated.
K	08.11.17	Low wall introduced to plots 1, 4, 20, 21 & 30. Additional bin storage areas shown where applicable.
L	14.11.17	Access junction position corrected.
M	28.11.17	Updated to clients resketch.
N	11.12.17	Position of plot 1 amended. Position of plot 21-25 amended north, garage to Hillcrest house moved 250mm south. Position of garages and parking to plots 27/28 amended.
P	15.01.18	Shared surface detail amended. Position of plot 29 & associated garages amended.
R	18.05.18	Housetype blocks updated in accordance with House Type Blocks Rev Y May18

Drawing Number: 01	Project: Main Street Hillam	Date: 22.11.16	
Client: Stonebridge Homes	Drawing Title: Planning Layout	Scale @ A1: 1:500	
		Revision: R	

STEN ARCHITECTURE
 STEN Architecture Ltd
 Suite 4, Unit 1,
 Benton Office Park,
 Benning Avenue,
 Horbury,
 Wakefield,
 WF4 5RA
 Tel: 01924 669424

Web: www.sten-architecture.co.uk
 Twitter: @STEN_arch
 Facebook: stenarchitectureltd
 LinkedIn: Sten Architecture