
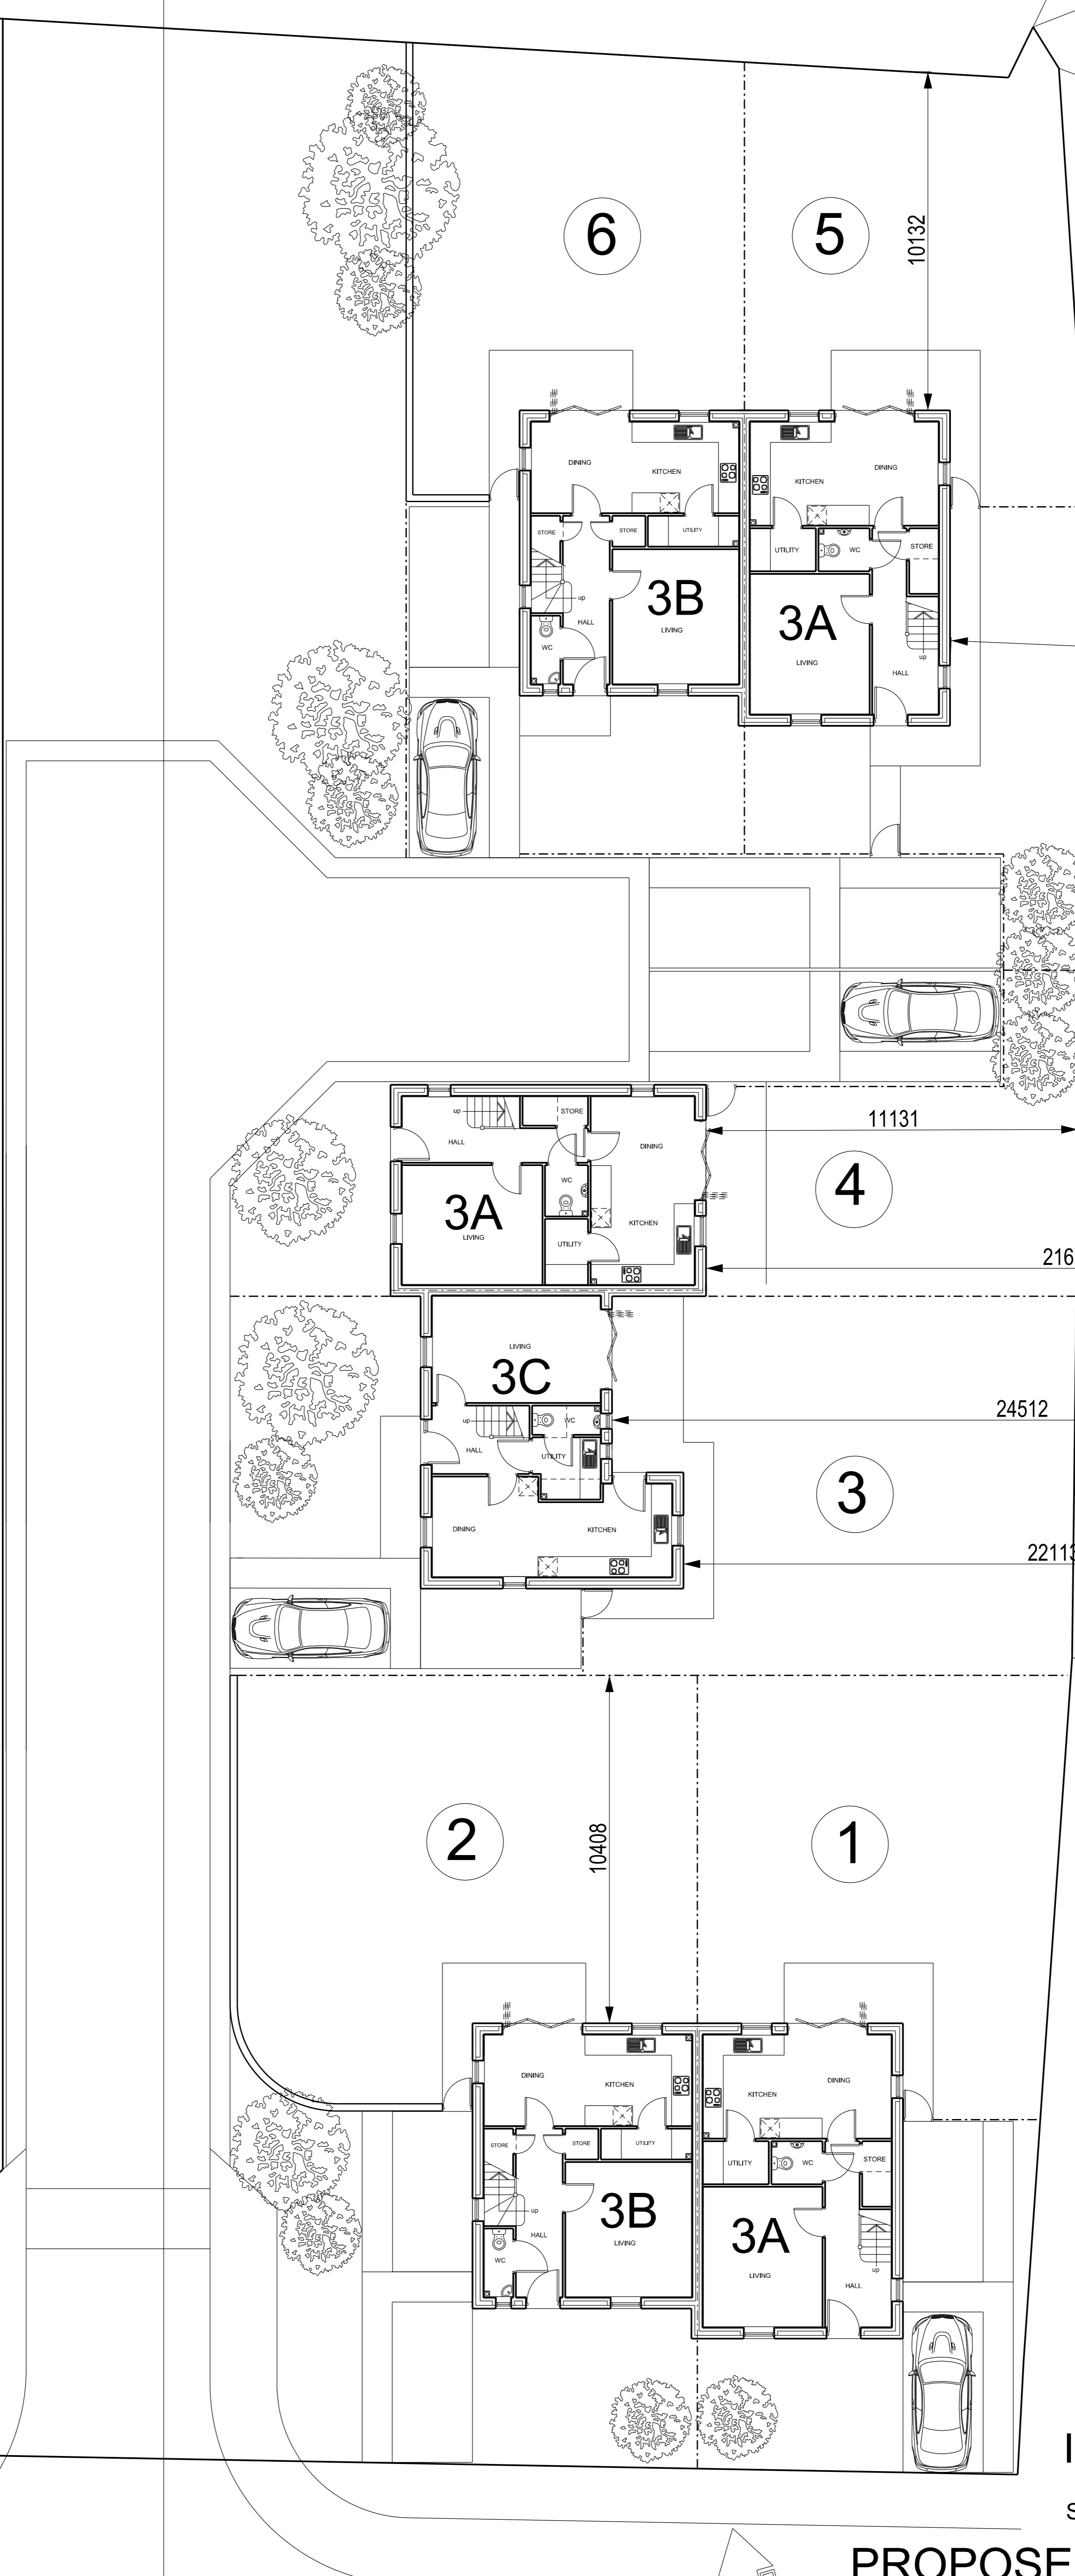


DO NOT SCALE

A

AMENDED DRAWING

STREET ELEVATION A-A

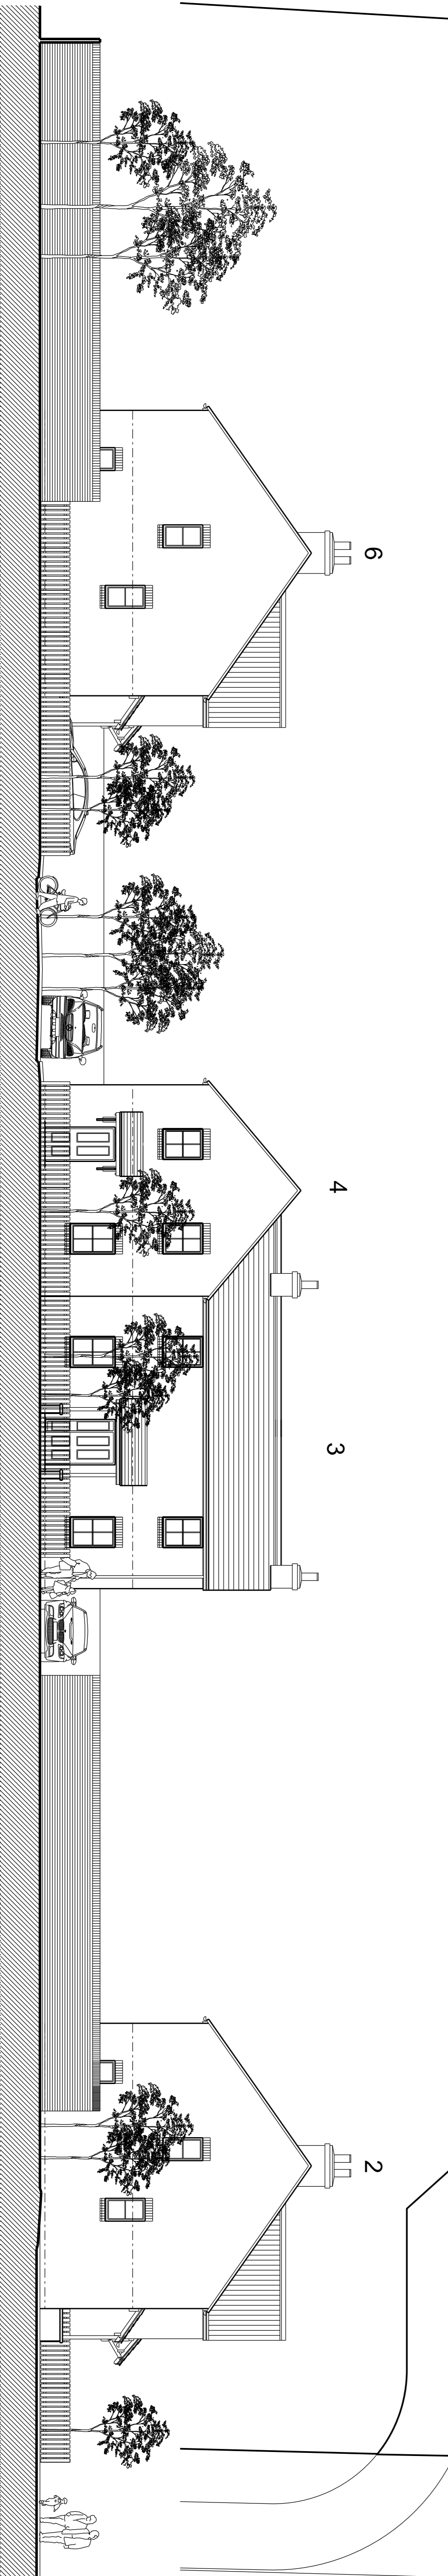

INDICATIVE ONLY

SCALE 1:100 @ A1 - 1:200 @ A3


PROPOSED SITE LAYOUT

Note: This layout is subject to confirmation of site boundaries, topographical survey, easements, restrictive covenants etc; consultation with Local Authority, Public Utilities etc.

WEELAND ROAD

A

ACCOMMODATION
6no. 3 BED HOUSES
SITE AREA = 0.2292 Ha

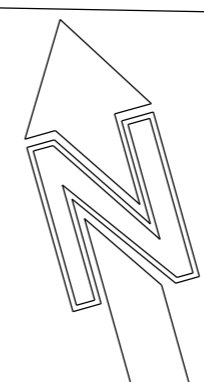

HOUSING DEVELOPMENT
WEELAND ROAD, EGGBOROUGH