



AMENDED DRAWING

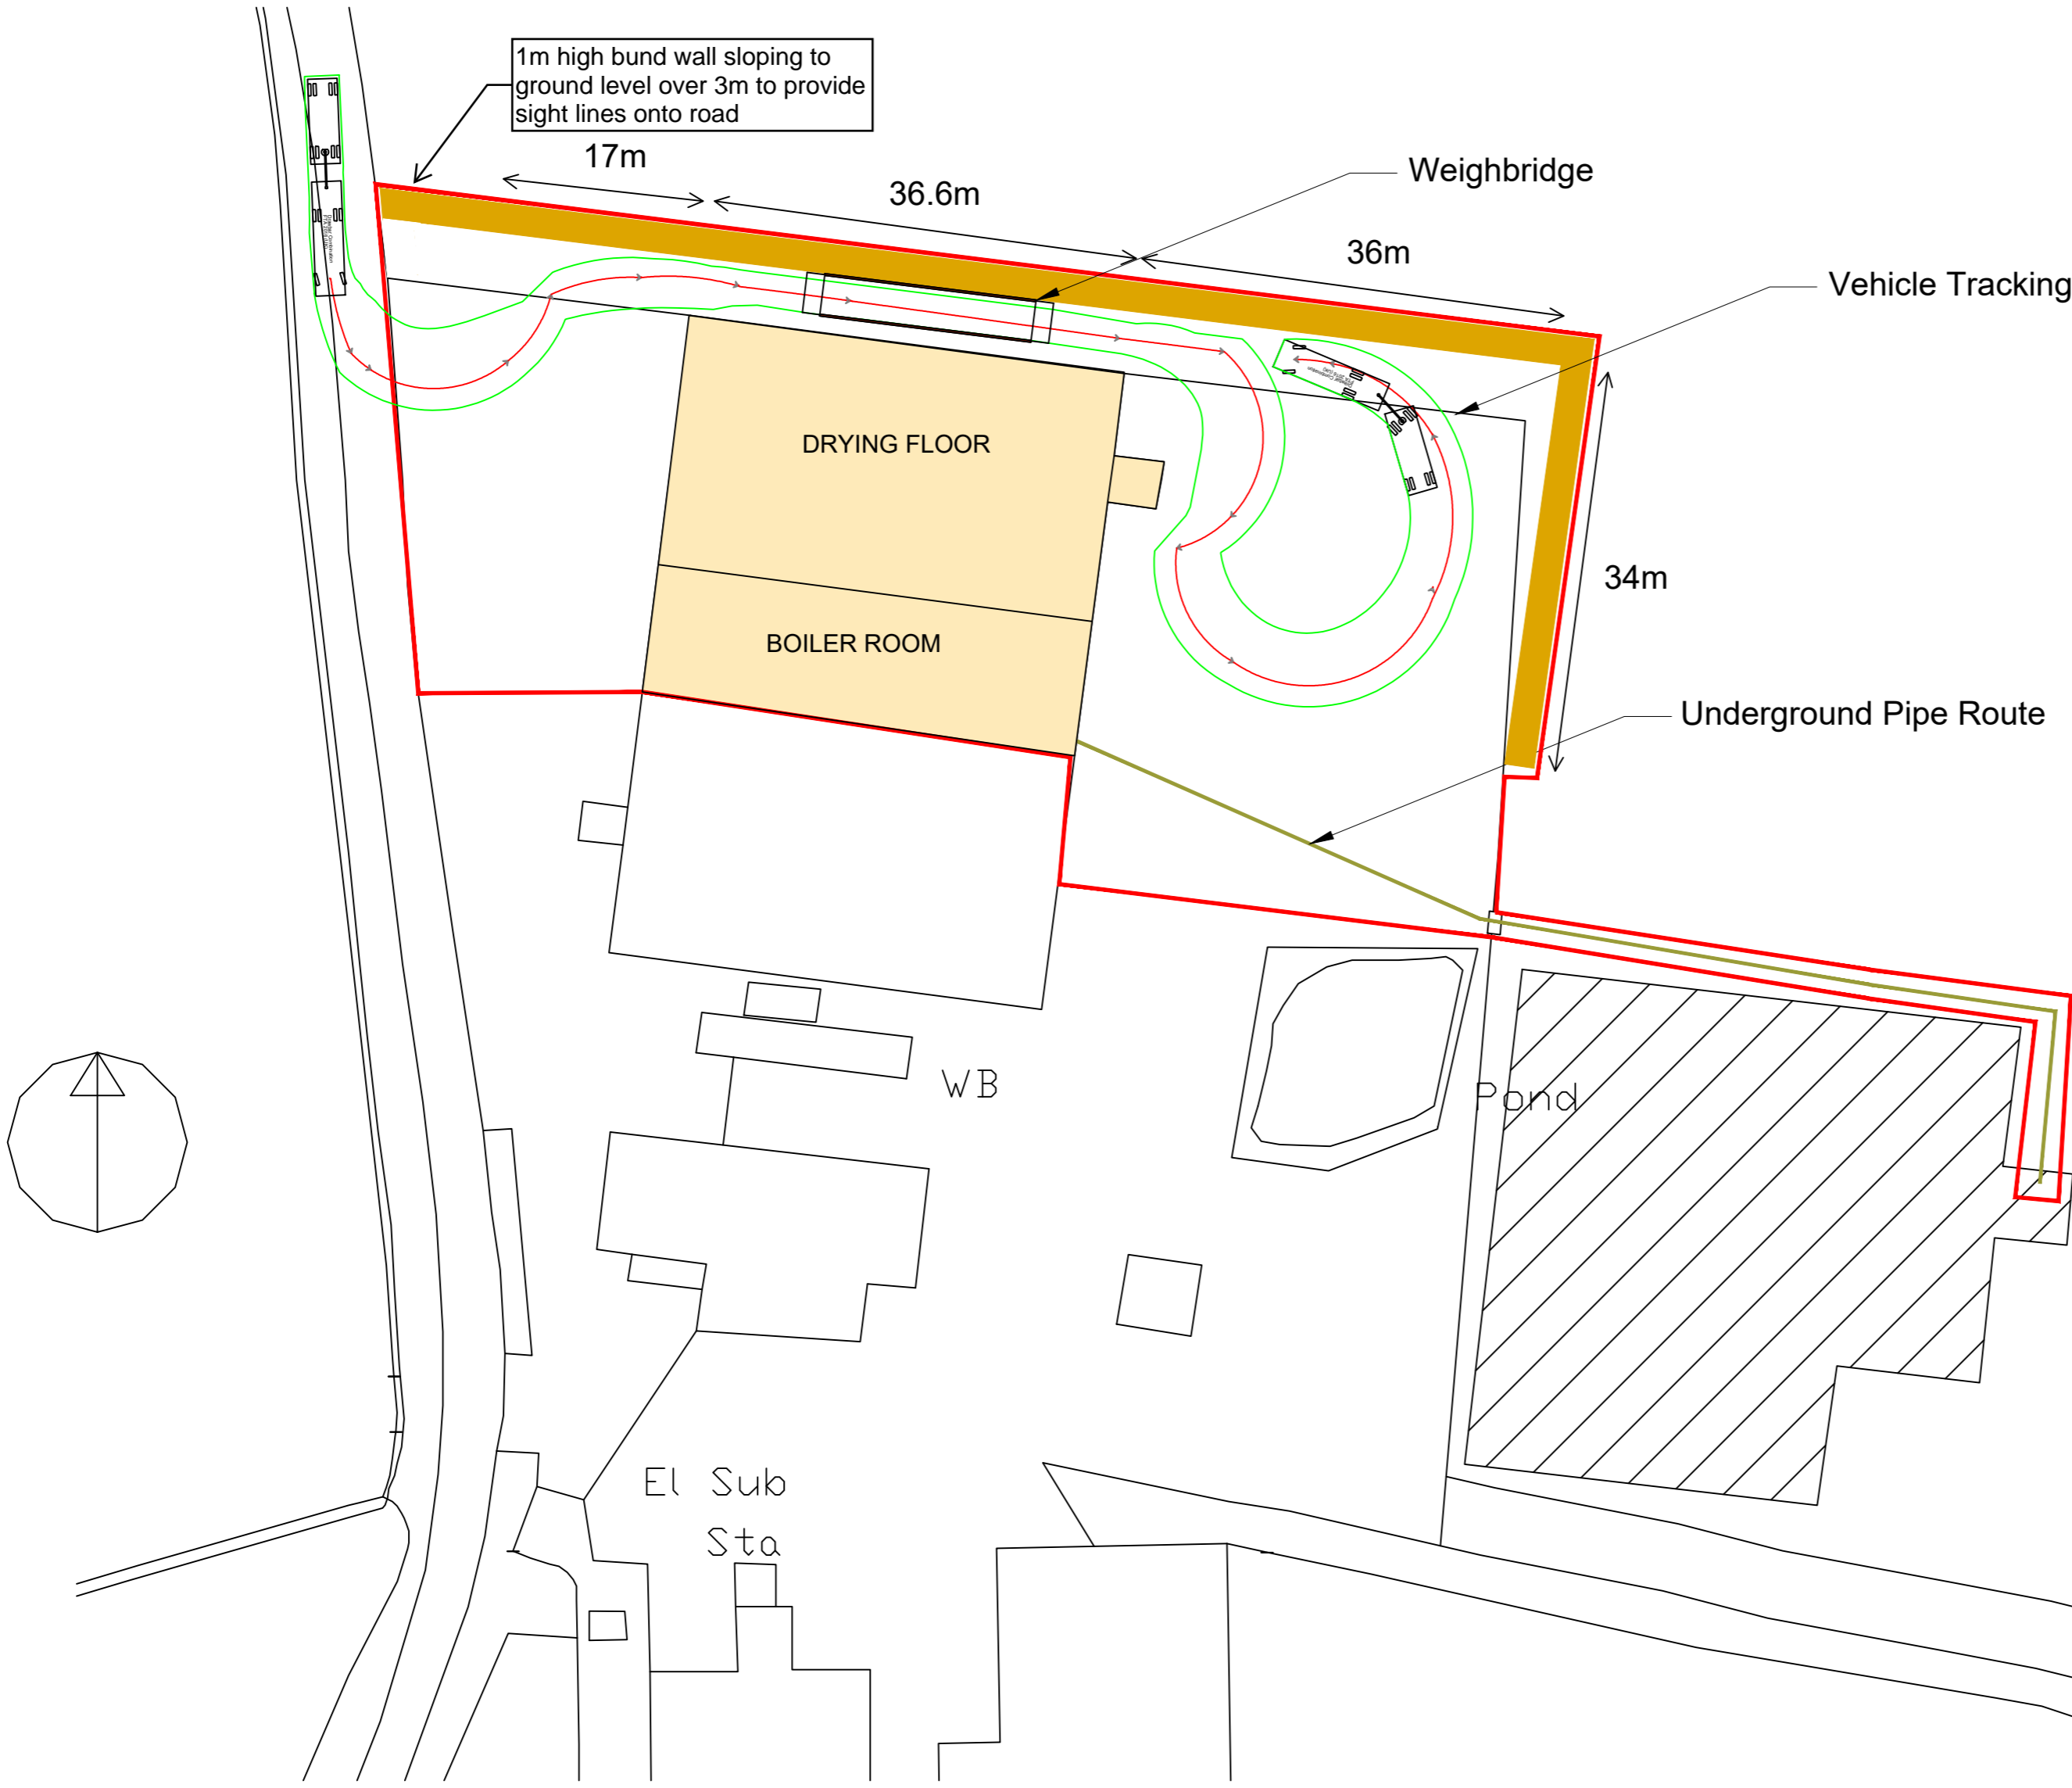

- Agricultural Building
- Soil Mound (Approx. 1m to 2m high by 4m wide)

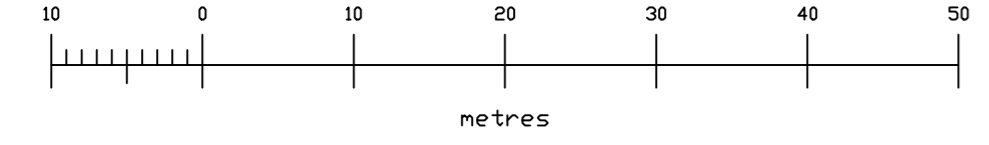

Plan Title:	Woodyfuel - Viner Station
Plan Produced For:	Kris Grey
Date Produced:	09/08/2018
Scale:	1:500 @ A2