



Ordnance Survey (c) Crown Copyright 2011. All rights reserved. Licence number 100020449

1/1250 location plan

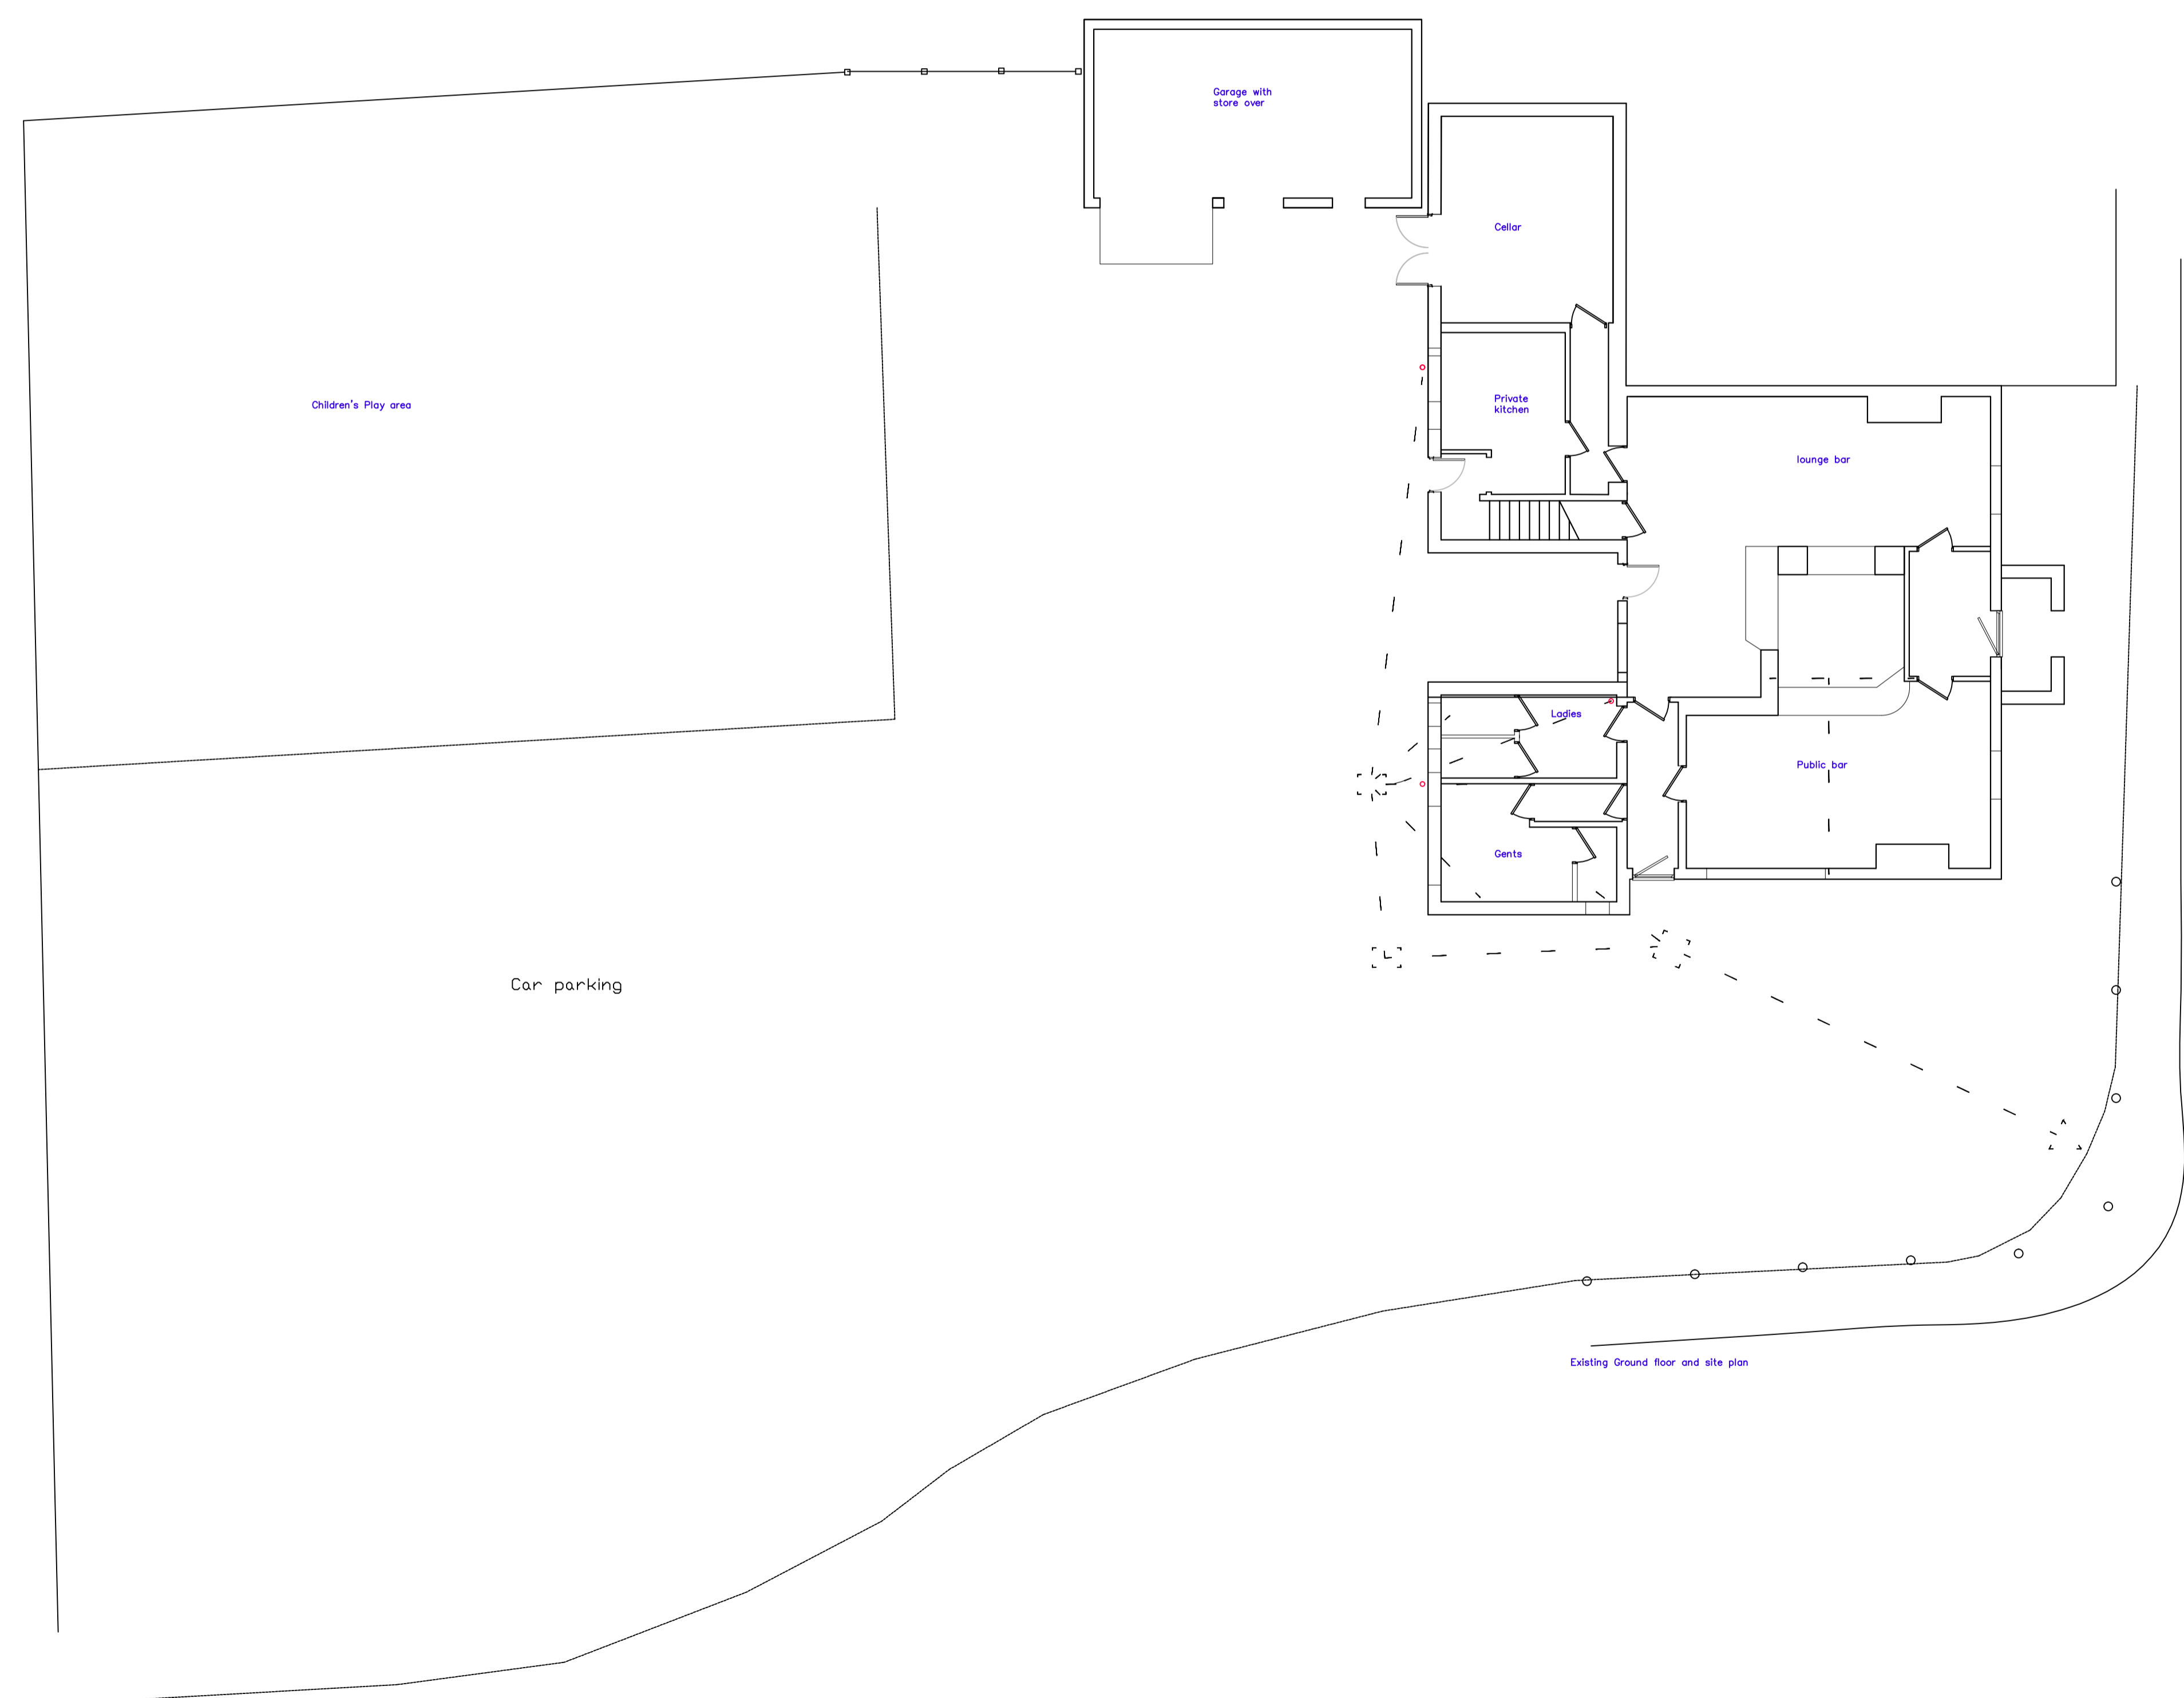

Existing Ground floor and site plan

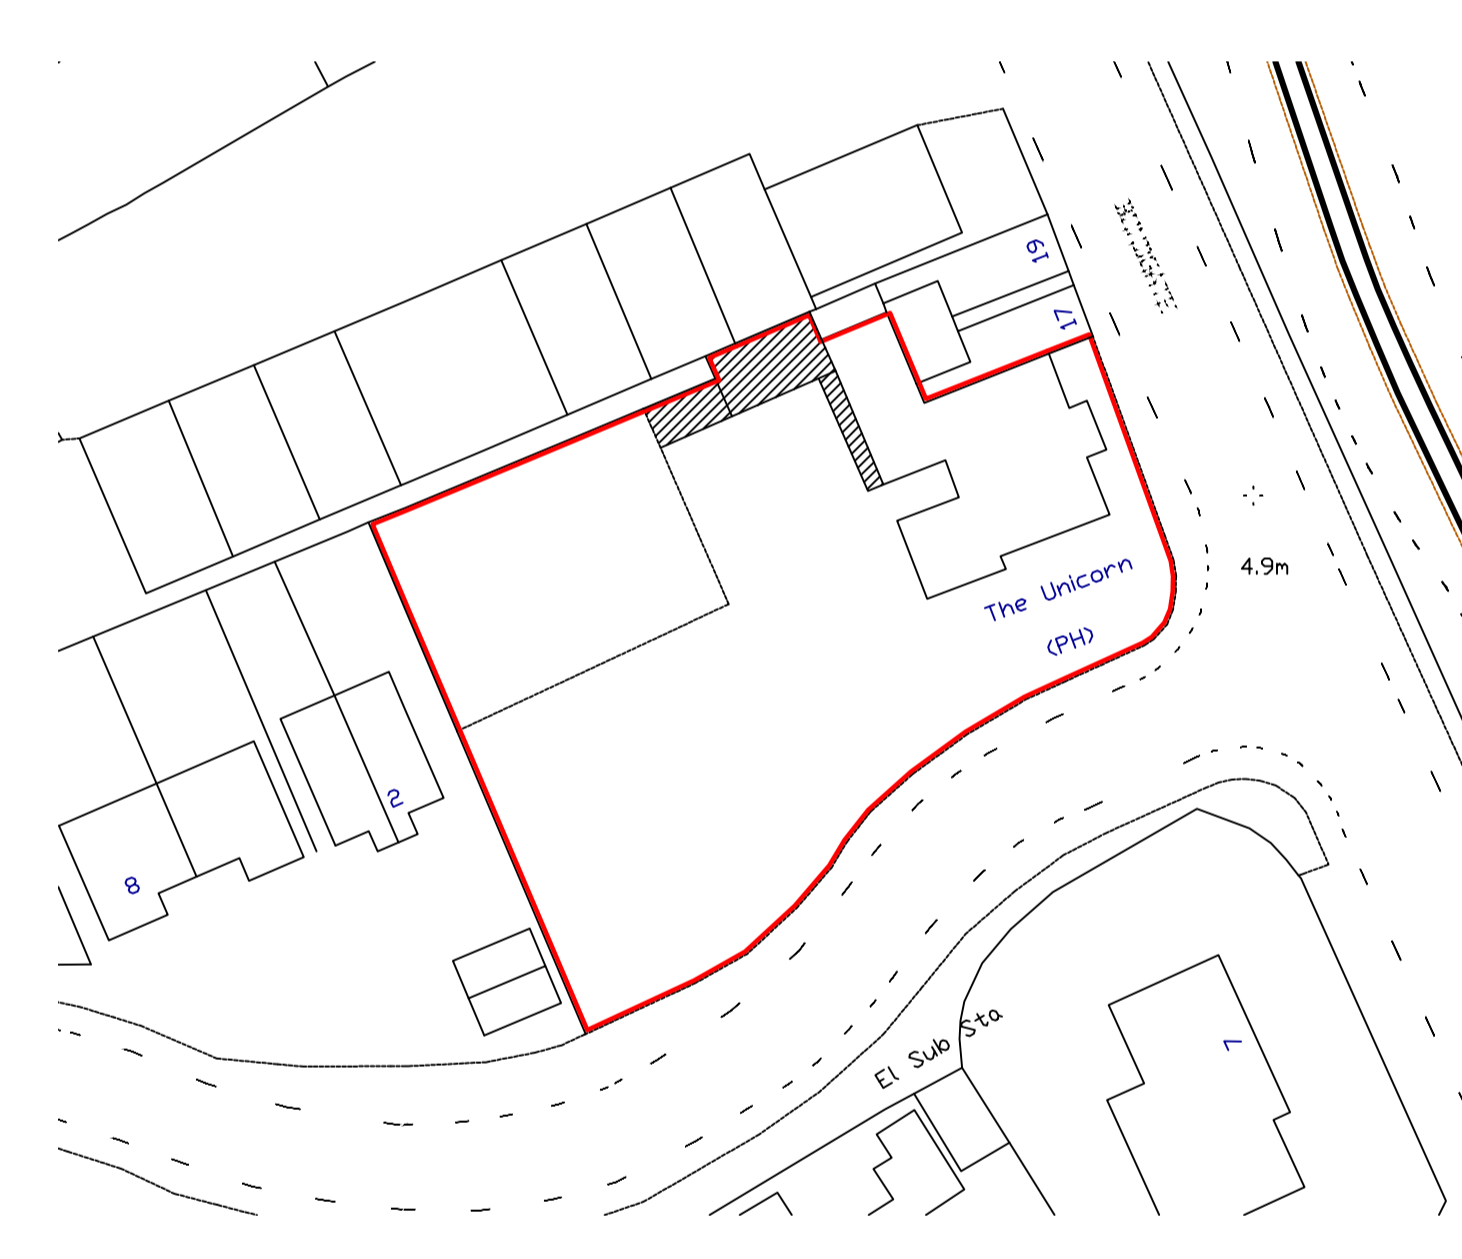

1/500 Site plan

Technical Services Selebia House 3 Bondgate Selby YO8 3LS
 Tel 01904 236366 Mob 07436 118 352 e-mail Steve@ss-ts.co.uk

Designed by S.C.S.	Checked by S.C.S.	Ref 25-06-19 campey ex	Date 1/100,1/1250,1/500
Owner Mr Ian Campey Bracliff House Brayton Selby		Project Unicorn Public house EXISTING Retrospective planning application for a stage and change of use application of garage to outside bar/store, with bin store fenced area	